



Z O N I N G
A D J U S T M E N T S
B O A R D
S T A F F R E P O R T

FOR BOARD ACTION
APRIL 28, 2022

2972-2974 Adeline Street

Use Permit #ZP2021-0140 to convert second floor commercial space to two dwelling units, on a 3,760 square-foot lot with an existing commercial building.

I. Background

A. Land Use Designations:

- General Plan: Avenue Commercial
- Zoning: C-AC- Adeline Corridor Commercial District

B. Zoning Permits Required:

- Use Permit, under Berkeley Municipal Code¹ (BMC) 23E.70.030 to add two dwelling units; and
- Administrative Use Permit, under BMC Section 23C.04.080 to convert a building that is non-conforming for maximum lot coverage.


C. CEQA Recommendation: It is staff's recommendation to ZAB that this project is categorically exempt from the provisions of the California Environmental Quality Act (CEQA, Public Resources Code §21000, et seq. and California Code of Regulations, §15000, et seq.) pursuant to Section 15303 ("New Construction or Conversion of Small Structures"). The determination is made by ZAB.

D. Parties Involved:

- Applicant Serena Lim, 1203 Willamette Street, Ste 210, Eugene, OR
- Owner HKL Family LLC, c/o Jessie Zechnowitz, 2974 Adeline Street, Berkeley

¹ The prior Zoning Ordinance was in effect at the time this application was deemed complete. The version of the BMC Title 23, Zoning Ordinance, that was in effect at the time this application was deemed complete is available online: [https://www.cityofberkeley.info/Planning_and_Development/Land_Use_Division/Zoning_Ordinance_Revision_Project_\(ZOR_P\).aspx](https://www.cityofberkeley.info/Planning_and_Development/Land_Use_Division/Zoning_Ordinance_Revision_Project_(ZOR_P).aspx)

Figure 1: Vicinity Map

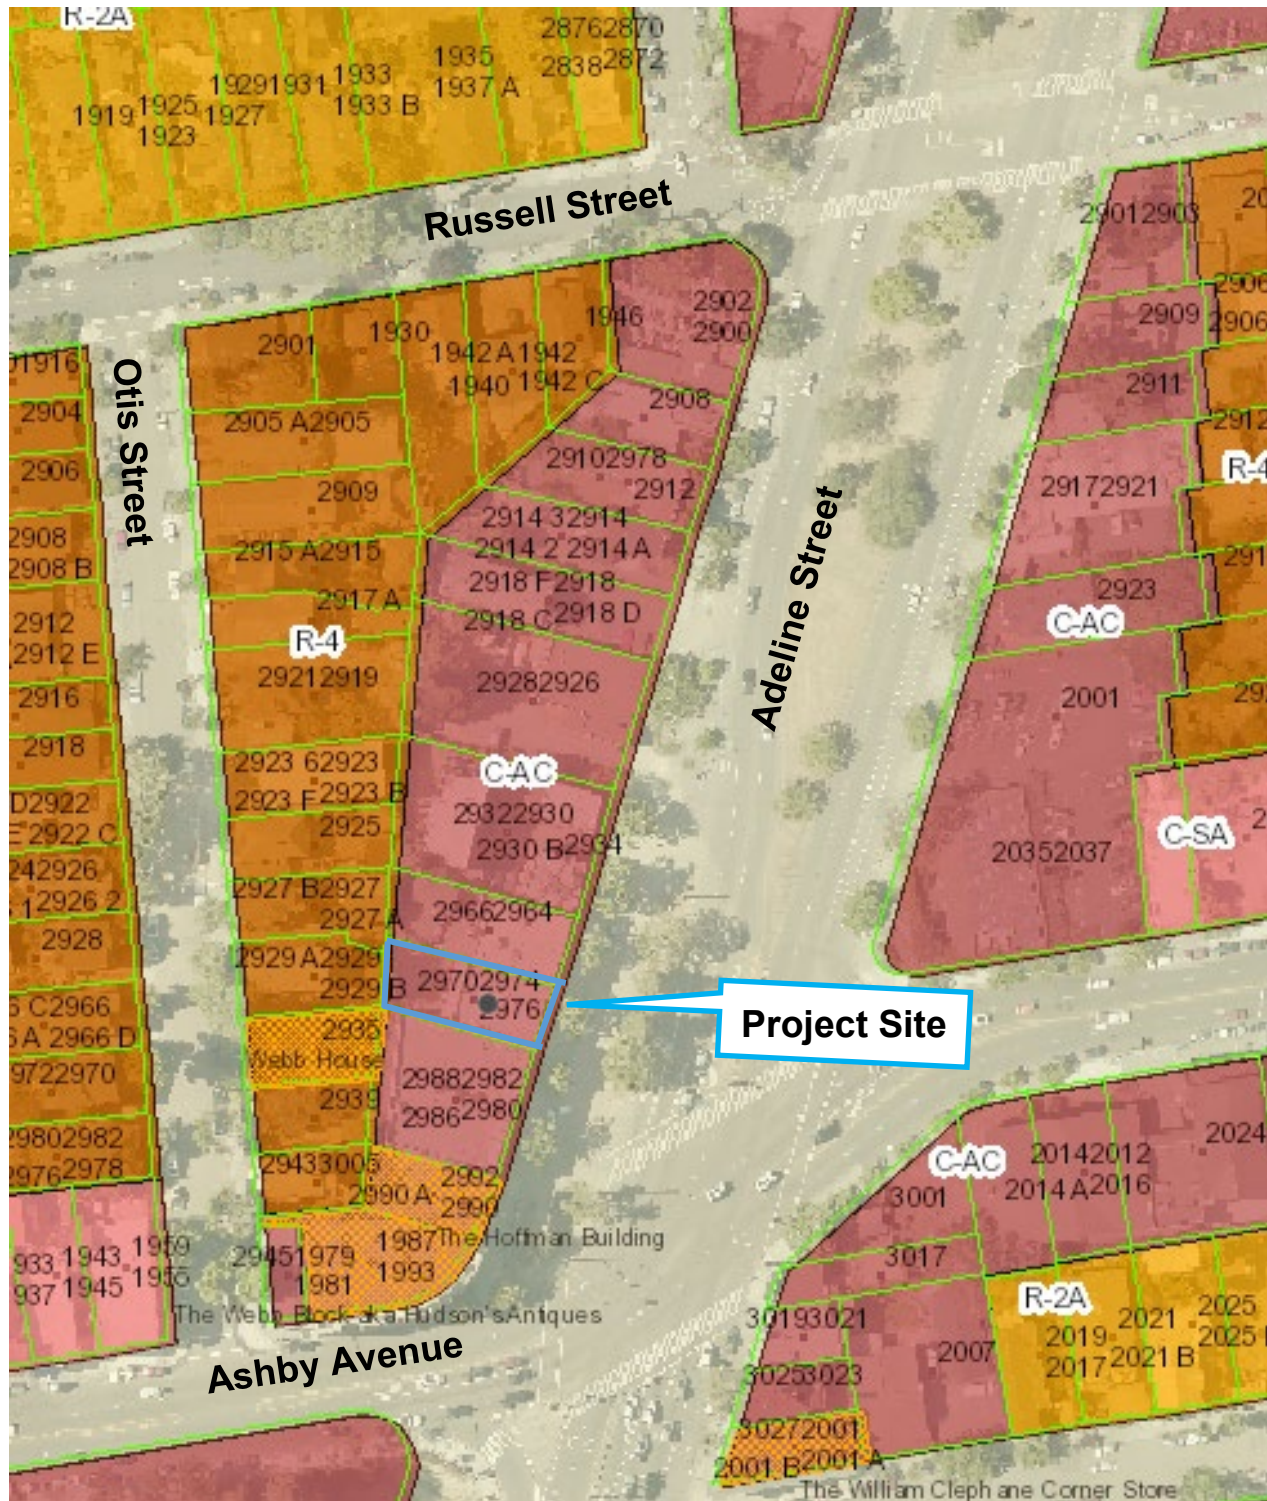

- Legend**
- C-AC Adeline Corridor Commercial District
 - R-4 Multi-Family Residential District
 - R-2A: Restricted Multiple-Family Residential District
 - C-SA: South Area Commercial District

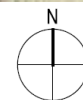


Figure 2: Proposed Site Plan

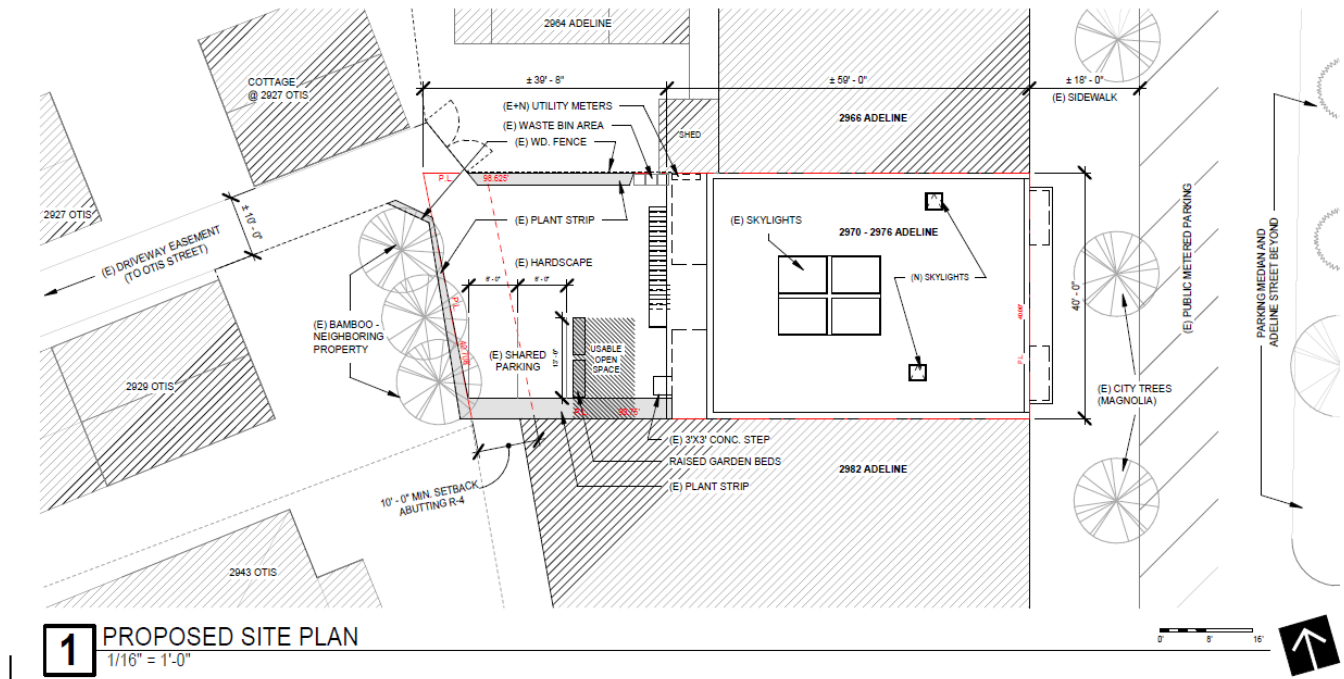


Table 1: Land Use Information

Location		Existing Use	Zoning District	General Plan Designation
Subject Property		Commercial	C-AC – Adeline Corridor Commercial	Avenue Commercial
Surrounding Properties	North	Commercial		
	South	Commercial		
	East	Commercial		
	West	Residential	R-4 –Multi-Family Residential	High Density Residential

Table 2: Special Characteristics

Characteristic	Applies to Project?	Explanation
Affordable Housing Mitigations for rental housing projects (Per BMC 22.20.065)	No	The project is not subject to BMC Section 22.20.065 Affordable Housing Mitigation Fee (AHMF) or BMC Section 23.328 Inclusionary Housing, because the applicant proposes only converting commercial space to two new dwelling units, and the existing building is not big enough to accommodate five dwellings without adding an addition, thus this requirement does not apply.
Creeks	No	The project site is not within a creek buffer zone.
Density Bonus	No	The project is not requesting a Density Bonus.

Historic Resources	No	The project does not propose the demolition or substantial alteration of a building over 40 years old.
Housing Accountability Act (Gov't Code Section 65589.5(j))	Yes	Project is a "housing development project" consisting of dwelling units only. See Section V.B of this report for additional discussion on compliance with the Housing Accountability Act.
Housing Crisis Act of 2019 (SB330)	Yes	The project is all residential. See Section V.A of this report for additional discussion on the sections of SB330 that apply to the project.
Oak Trees	No	There are no Coast Live Oak trees on the site.
Rent Controlled Units	No	No rent-controlled units would be affected, nor would the new unit be subject to rent control restrictions, until 20 years has passed (BMC Section 13.76.050(l)).
Residential Preferred Parking (RPP)	No	The project site is within City of Berkeley Residential Preferred Parking Zone J. Per Condition of Approval 40 and BMC Section 14.72.080(C), no new permits may be issued to residents in newly-constructed units.
Seismic Hazards (SHMA)	No	The site is not located within an area susceptible to liquefaction, Fault Rupture, or Landslides as shown on the State Seismic Hazard Zones map.
Soil/Groundwater Contamination	No	The project site is not listed on the Cortese List (an annually updated list of hazardous materials sites), however it is located within the City's Environmental Management Area. A Phase I report does not apply since the project would not require work five or more feet below grade. Standard Toxics Conditions of Approval apply.
Transit	Yes	The project is served by AC Transit Route F on Adeline Street, and 18 on Shattuck Avenue, and is a 0.2 mile walk from the Ashby BART Station.

Table 3: Project Chronology

Date	Action
July 27, 2021	Application submitted
August 26, 2021	Application deemed incomplete
October 15, 2021	Revised application materials submitted
November 7, 2021	Application deemed complete
April 14, 2022	Public hearing notices mailed/posted
April 28, 2022	ZAB hearing

Table 4: Development Standards

Standards BMC Sections 23.E.70.070-080		Existing	Proposed Total	Permitted/ Required
Lot Area (sq. ft.)		3,760	No change	n/a
Gross Floor Area (sq. ft.)		4,527	No change	n/a
Floor Area Ratio		1.19	No change	2
Dwelling Units	Total	0	2	n/a
Building Height	Average (ft.)	28'	No change	35' max.
	Stories	2	No change	3 max.
Building Setbacks (ft.)	Front	0	No change	n/a
	Rear	32'	No change'	10' min (abuts residential)
	Left Side	0	No change	n/a
	Right Side	0	No change	n/a
Lot Coverage (%)		64	No change	60% max
Usable Open Space (sq. ft.)		0	100	80 sq. ft. min.
Parking	Automobile	3	2	0 min ²

II. Project Setting

A. Neighborhood/Area Description: The project site is located on the west side of Adeline Street between Russell Street and Ashby Avenue in South Berkeley, in the Le Conte neighborhood. The neighborhood is characterized by one- to three-story commercial buildings along Adeline Street and Ashby Avenue, many with residential uses on the upper floors.

B. Site Conditions: The lot is trapezoidal, 98.625 feet deep at the north property, and 90.75 feet deep at the south property line, 40 feet wide along Adeline Street, and 40.708 feet wide at the rear. There are zero setbacks at all sides, except at the rear. There is a driveway easement at the rear of the property that provides access to Otis Street. There are three parking spaces at the back of the lot. The site contains an existing two-story commercial building, with two commercial spaces on the first floor, and two commercial spaces on the second floor. There is access to the second floor from doors off Adeline Street (one for 2972 Adeline and one for 2974 Adeline), and a staircase and deck at the rear leads to separate rear entry doors. There were previously two apartments on the upper floor, but they were legally converted to commercial spaces in 1979.

III. Project Description

² No new parking required for residential uses.

The project would involve the interior conversion of the existing 2,363 square-foot second floor from two commercial spaces to two dwelling units. New interior walls would be added to formally separate the two units, and a kitchen and a full bath would be added to both units. 2972 Adeline would have one bedroom, and 2974 Adeline would have two bedrooms. In the rear yard, one parking space would be removed to provide the required useable open space, and new landscaping would be added.

IV. Community Discussion

- A. Neighbor/Community Concerns:** A pre-application yellow poster was erected by the applicant in September 2021. On April 14, 2021, the City mailed public hearing notices to property owners and occupants, and to interested neighborhood organizations within 300 feet of the project site, and the City posted notices within the neighborhood in three locations. At the time of this writing, staff has not received any communications regarding the project.
- B. Committee Review:** This project is not subject to review by the Design Review Committee or the Landmarks Preservation Commission because no exterior changes are proposed, and the project does not involve the demolition of a non-residential building.

V. Issues and Analysis

A. SB 330 – Housing Crisis Act of 2019: The Housing Crisis Act, also known as Senate Bill 330, seeks to boost homebuilding throughout the State with a focus on urbanized zones by expediting the approval process for and suspending or eliminating restrictions on housing development. Housing development is defined as a project that is: all residential; a mixed-use project with at least two-thirds of the square-footage residential; or for transitional or supportive housing. Sections of SB 330 that apply to the proposed project include the following:

1. Government Code §65905.5(a) states that if a proposed housing development project complies with the applicable, objective general plan and zoning standards in affect at the time an application is deemed complete, then the city shall not conduct more than five (5) hearings in connection with the approval of that housing development project. This includes all public hearings in connection with the approval of the housing development project and any continuances of such public hearings. The city must consider and either approve or disapprove the project at any of the five hearings consistent with applicable timelines under the Permit Streamlining Act (Chapter 4.5 (commencing with §65920)).

The April 28, 2022, ZAB hearing represents the first public hearing for the proposed project since the project was deemed complete. The City can hold up to four additional public hearings on this project, if needed. One of those hearings must be reserved for any possible appeal to the City Council.

2. Government Code §65913.10(a) requires that the City determine whether the proposed development project site is a historic site at the time the application for the housing development project is deemed complete. The determination as to whether the parcel is a historic site must remain valid during the pendency of the housing development project, unless any archaeological, paleontological, or tribal cultural resources are encountered during any grading, site disturbance, or building alteration activities.

This project would not affect a potential historic building since no exterior changes are proposed. Standard conditions of approval have been included to halt work in case of any unanticipated discovery of archeological, paleontological, or tribal cultural resources.

3. Government Code §65950(a)(5) requires a public agency to approve or disapprove a project within 60 days from the determination that the project is exempt from the California Environmental Quality Act. The project was deemed complete on November 7, 2021. Should ZAB determine the application is categorically exempt from CEQA at the April 28, 2022, public hearing, the application must be approved or disapproved by June 27, 2022.

B. Housing Accountability Act Analysis: The Housing Accountability Act (HAA), California Government Code Section 65589.5(j), requires that when a proposed housing development complies with the applicable, objective general plan and zoning standards, but a local agency proposes to deny the project or approve it only if the density is reduced, the agency must base its decision on written findings supported by substantial evidence that:

1. The development would have a specific adverse impact on public health or safety unless disapproved, or approved at a lower density; and
2. There is no feasible method to satisfactorily mitigate or avoid the specific adverse impact, other than the disapproval, or approval at a lower density.

As described in Table 4 above, the project complies with applicable, objective general plan and zoning standards. Therefore, the City may not deny the project or approve the project at a reduced density without basing its decision on the written findings under Section 65589.5(j), above. Staff is not aware of specific adverse impacts that could occur with the construction of the project.

C. Conversion of a building on a lot that is non-conforming for lot coverage: The existing lot has a coverage of 64 percent, where 60 percent is the maximum allowed for a building in the North Adeline Subarea with no on-site affordable housing. Per BMC Section 23C.04.080.A, conversion of a structure that is lawfully used for non-residential uses and is non-conforming for maximum lot coverage may be authorized with an Administrative Use Permit if the existing use of the property is conforming. The existing commercial use of the property is conforming. The lot coverage will not change with the interior conversion.

D. Findings for Use Permit Approval in the C-AC District: Pursuant to BMC Section 23E.70.090, new dwelling units are allowed in the C-AC District with a Use Permit, provided that applicable development standards are met, the non-detriment finding is met, the use is compatible with the purposes of the District, the use is compatible in design and character with the District and adjacent residential neighborhoods, and the use encourages utilization of public transit and off-street parking facilities in the area.

The project complies with all applicable development standards, except for lot coverage. The project would implement the policies of the Adeline Corridor Specific Plan and support the purposes of the Adeline Corridor Commercial District by repurposing part of an existing building for dwelling units (adaptive reuse). The conversion from commercial to residential is compatible in design and character with the District and adjacent residential neighborhoods because residential uses are often found at upper floors along transit corridors, such as Adeline Street and Ashby Avenue. Two off-street parking spaces will be retained for use by occupants of the building (commercial or residential), and the site is easily accessible by transit.

Per BMC Section 23E.70.090.C, for a Use Permit for new residential development the proposed use or structure must facilitate the construction of affordable housing. The proposed project is not necessarily a new residential development because an addition or a new building is not required to add the new dwelling units; only modifications are needed to the interior of the second floor. The cost of the conversion is less than the cost to add a new building or an addition, and thus converting the existing building will lead to units that are less expensive than new units in a new building or an addition.

Staff believes the project would not be detrimental to the health, safety, peace, morals, comfort, or general welfare of residents or workers in the area because it would be consistent with the development pattern in the area. The project only involves an interior conversion and there would be no exterior changes to the existing building. Staff believes that the proposed project would not unreasonably obstruct sunlight, privacy, air, or views as analyzed below.

1. Sunlight/Shadow: Shadow studies were not required because an addition is not proposed, and thus there will be no changes to existing shadows.
2. Privacy: No new windows or decks are proposed, so there would be no change to existing privacy.
3. Air: There would be no changes to the footprint, and the existing building complies with the required setbacks.
4. Views: Existing views would not be affected because the height of the building is not changing.

VI. Other Considerations

The 2002 General Plan goals and policies are provided for information purposes only, to provide context; they do not require findings of conformance because the proposed project is HAA-compliant.

A. General Plan Consistency: The 2002 General Plan contains several policies applicable to the project, including the following:

1. Policy LU-3–Infill Development: Encourage infill development that is architecturally and environmentally sensitive, embodies principles of sustainable planning and construction, and is compatible with neighboring land uses and architectural design and scale.
2. Policy LU-7–Neighborhood Quality of Life, Action A: Require that new development be consistent with zoning standards and compatible with the scale, historic character, and surrounding uses in the area.
3. Policy UD-16–Context: The design and scale of new or remodeled buildings should respect the built environment in the area, particularly where the character of the built environment is largely defined by an aggregation of historically and architecturally significant buildings.
4. Policy UD-24–Area Character: Regulate new construction and alterations to ensure that they are truly compatible with and, where feasible, reinforce the desirable design characteristics of the particular area they are in.
5. Policy LU-23–Transit-Oriented Development: Encourage and maintain zoning that allows greater commercial and residential density and reduced residential parking requirements in areas with above-average transit service such as Downtown Berkeley.

Staff Analysis: The proposed project would add two dwelling units on a parcel in the C-AC District near transit, without altering the exterior of the existing building. As described in the Issues and Analysis Section above, the proposed conversion is consistent with the character of the neighborhood and the project will meet most of the zoning standards for the C-AC District. The project would be compatible with the parcels in the immediate neighborhood and the development pattern for the broader area that is characterized by mixed-use buildings, commercial buildings, and dwelling units.

6. Policy H-33–Regional Housing Needs: Encourage adequate housing production to meet City needs and the City’s share of regional housing needs.

Staff Analysis: The proposed project would increase the number of dwelling units on the property and help the City meet housing production goals established by ABAG’s Regional Housing Needs Determination.

VII. Recommendation

Because of the project's consistency with the Zoning Ordinance and General Plan, and minimal impact on surrounding properties, staff recommends that the Zoning Adjustments Board APPROVE Use Permit #ZP2021-0140 pursuant to BMC Section 23B.32.030 and subject to the attached Findings and Conditions (see Attachment 1).

Attachments:

1. Findings and Conditions
2. Project Plans, received October 15, 2021
3. Notice of Public Hearing

Staff Planner:

Allison Riemer, ariemer@cityofberkeley.info, (510) 981-7433

ATTACHMENT 1

FINDINGS AND CONDITIONS

APRIL 28, 2022

2972-2974 Adeline Street

Use Permit #ZP2021-0140 to convert second floor commercial space to two dwelling units, on a 3,760 square-foot lot with an existing commercial building.

PERMITS REQUIRED

- Use Permit, under Berkeley Municipal Code¹ (BMC) 23E.70.030 to add two dwelling units; and
- Administrative Use Permit, under BMC Section 23C.04.080 to convert a building that is non-conforming for maximum lot coverage.

I. CEQA FINDINGS

1. The project is categorically exempt from the provisions of the California Environmental Quality Act (CEQA, Public Resources Code §21000, et seq. and California Code of Regulations, §15000, et seq.) pursuant to Section 15303 of the CEQA Guidelines (“New Construction or Conversion of Small Structures”).
2. Furthermore, none of the exceptions in CEQA Guidelines Section 15300.2 apply, as follows: (a) the site is not located in an environmentally sensitive area, (b) there are no cumulative impacts, (c) there are no significant effects, (d) the project is not located near a scenic highway, (e) the project site is not located on a hazardous waste site pursuant to Government Code Section 65962.5, and (f) the project would not affect any historical resource.

II. FINDINGS FOR APPROVAL

1. The Housing Accountability Act §65589.5(j) requires that when a proposed housing development complies with applicable, objective general plan and zoning standards, a local agency may not deny the project or approve it with reduced density unless the agency makes written findings supported by substantial evidence that:
 - a. The development would have a specific adverse impact on public health or safety unless disapproved or approved at a lower density²; and
 - b. There is no feasible method to satisfactorily mitigate or avoid the specific adverse impact, other than the disapproval or approval at a lower density.

Because the project will comply with applicable, objective general plan and zoning standards, §65589.5(j) does apply to this project. No significant, quantifiable, direct and unavoidable impacts, based on objective, identified written public health or safety standards, polices, or conditions, have been identified by staff. The project includes conversion of commercial space to two dwelling units.

¹ The prior Zoning Ordinance was in effect at the time this application was deemed complete. The version of the BMC Title 23, Zoning Ordinance, that was in effect at the time this application was deemed complete is available online:

[https://www.cityofberkeley.info/Planning_and_Development/Land_Use_Division/Zoning_Ordinance_Revision_Project_\(ZORP\).aspx](https://www.cityofberkeley.info/Planning_and_Development/Land_Use_Division/Zoning_Ordinance_Revision_Project_(ZORP).aspx)

² As used in the Act, a “specific, adverse impact” means a “significant, quantifiable, direct and unavoidable impact, based on objective, identified written public health or safety standards, polices, or conditions as they existed on the date the application was complete.

2. As required by Section 23B.32.040.A of the Zoning Ordinance, the project, under the circumstances of this particular case existing at the time at which the application is granted, would not be detrimental to the health, safety, peace, morals, comfort, and general welfare of the persons residing or working in the neighborhood of such proposed use or be detrimental or injurious to property and improvements of the adjacent properties, the surrounding area or neighborhood, or to the general welfare of the City because:
 - The project only involves an interior conversion and there would be no exterior changes to the existing building. The proposed project will not unreasonably obstruct sunlight, privacy, air, or views.
 - 1. Sunlight/Shadow: Shadow studies were not required because an addition is not proposed, and thus there will be no changes to existing shadows.
 - 2. Privacy: No new windows or decks are proposed, so there would be no change to existing privacy.
 - 3. Air: There would be no changes to the footprint, and the existing building complies with the required setbacks.
 - 4. Views: Existing views would not be affected because the height of the building is not changing.
 3. As required by BMC Section 23E.70.090, the Board finds that the Use Permit for new dwelling units may be approved because:
 - The project complies with all applicable development standards, except for lot coverage.
 - The project will implement the policies of the Adeline Corridor Specific Plan and support the purposes of the Adeline Corridor Commercial District by repurposing part of an existing building for dwelling units (adaptive reuse).
 - The conversion from commercial to residential is compatible in design and character with the District and adjacent residential neighborhoods because residential uses are often found at upper floors along transit corridors, such as Adeline Street and Ashby Avenue.
 - Two off-street parking spaces will be retained for use by occupants of the building (commercial or residential), and the site is easily accessible by transit.
 4. As required by BMC Section 23C.04.080.A, the Board finds that the Administrative Use Permit for the conversion of a building on a lot that is non-conforming for lot coverage may be approved because:
 - The existing commercial use of the property is conforming. The lot coverage will not change with the interior conversion.
-

III. STANDARD CONDITIONS OF APPROVAL FOR ALL PROJECTS

The following conditions, as well as all other applicable provisions of the Zoning Ordinance, apply to this Permit:

1. Conditions Shall be Printed on Plans

The conditions of this Permit shall be printed on the *second* sheet of each plan set submitted for a building permit pursuant to this Use Permit, under the title 'Use Permit Conditions.' *Additional sheets* may also be used if the *second* sheet is not of sufficient size to list all of the conditions. The sheet(s) containing the conditions shall be of the same size as those sheets containing the construction drawings; 8-1/2" by 11" sheets are not acceptable.

2. Applicant Responsible for Compliance with Conditions

The applicant shall ensure compliance with all of the following conditions, including submittal to the project planner of required approval signatures at the times specified. Failure to comply with any condition may result in construction being stopped, issuance of a citation, and/or modification or revocation of the Use Permit.

3. Uses Approved Deemed to Exclude Other Uses (Section 23B.56.010)

- A. This Permit authorizes only those uses and activities actually proposed in the application, and excludes other uses and activities.
- B. Except as expressly specified herein, this Permit terminates all other uses at the location subject to it.

4. Modification of Permits (Section 23B.56.020)

No change in the use or structure for which this Permit is issued is permitted unless the Permit is modified by the Board, except that the Zoning Officer may approve changes that do not expand, intensify, or substantially change the use or building.

Changes in the plans for the construction of a building or structure, may be modified prior to the completion of construction, in accordance with Section 23B.56.030.D. The Zoning Officer may approve changes to plans approved by the Board, consistent with the Board's policy adopted on May 24, 1978, which reduce the size of the project.

5. Plans and Representations Become Conditions (Section 23B.56.030)

Except as specified herein, the site plan, floor plans, building elevations and/or any additional information or representations, whether oral or written, indicating the proposed structure or manner of operation submitted with an application or during the approval process are deemed conditions of approval.

6. Subject to All Applicable Laws and Regulations (Section 23B.56.040)

The approved use and/or construction is subject to, and shall comply with, all applicable City Ordinances and laws and regulations of other governmental agencies. Prior to construction, the applicant shall identify and secure all applicable permits from the Building and Safety Division, Public Works Department and other affected City divisions and departments.

7. Exercised Permit for Use Survives Vacancy of Property (Section 23B.56.080)

Once a Permit for a use is exercised and the use is established, that use is legally recognized, even if the property becomes vacant, except as set forth in Standard Condition #8, below.

8. Exercise and Lapse of Permits (Section 23B.56.100)

- A. A permit for the use of a building or a property is exercised when, if required, a valid City business license has been issued, and the permitted use has commenced on the property.
- B. A permit for the construction of a building or structure is deemed exercised when a valid City building permit, if required, is issued, and construction has lawfully commenced.
- C. A permit may be declared lapsed and of no further force and effect if it is not exercised within one year of its issuance, except that permits for construction or alteration of structures or buildings may not be declared lapsed if the permittee has: (1) applied for a building permit; or, (2) made substantial good faith efforts to obtain a building permit and begin construction, even if a building permit has not been issued and/or construction has not begun.

9. Indemnification Agreement

The applicant shall hold harmless, defend, and indemnify the City of Berkeley and its officers, agents, and employees against any and all liability, damages, claims, demands, judgments or other losses (including without limitation, attorney’s fees, expert witness and consultant fees and other litigation expenses), referendum or initiative relating to, resulting from or caused by, or alleged to have resulted from, or caused by, any action or approval associated with the project. The indemnity includes without limitation, any legal or administrative challenge, referendum or initiative filed or prosecuted to overturn, set aside, stay or otherwise rescind any or all approvals granted in connection with the Project, any environmental determination made for the project and granting any permit issued in accordance with the project. This indemnity includes, without limitation, payment of all direct and indirect costs associated with any action specified herein. Direct and indirect costs shall include, without limitation, any attorney’s fees, expert witness and consultant fees, court costs, and other litigation fees. City shall have the right to select counsel to represent the City at Applicant’s expense in the defense of any action specified in this condition of approval. City shall take reasonable steps to promptly notify the Applicant of any claim, demand, or legal actions that may create a claim for indemnification under these conditions of approval.

IV. ADDITIONAL CONDITIONS IMPOSED BY THE ZONING ADJUSTMENTS BOARD

Pursuant to BMC 23B.32.040.D, the Zoning Adjustments Board attaches the following additional conditions to this Permit:

Prior to Submittal of Any Building Permit:

- 10. Project Liaison.** The applicant shall include in all building permit plans and post onsite the name and telephone number of an individual empowered to manage construction-related complaints generated from the project. The individual’s name, telephone number, and responsibility for the project shall be posted at the project site for the duration of the project in a location easily visible to the public. The individual shall record all complaints received and actions taken in response, and submit written reports of such complaints and actions to the project planner on a weekly basis. **Please designate the name of this individual below:**

Project Liaison _____
Name Phone #

- 11. Address Assignment.** The applicant shall file an “Address Assignment Request Application” with the Permit Service Center (1947 Center Street) for any address change or new address

associated with this Use Permit. The new address(es) shall be assigned and entered into the City's database prior to the applicant's submittal of a building permit application.

Prior to Issuance of Any Building & Safety Permit (Demolition or Construction)

12. Construction and Demolition Diversion. Applicant shall submit a [Construction Waste Management Plan](#) that meets the requirements of BMC Chapter 19.37 including 100% diversion of asphalt, concrete, excavated soil and land-clearing debris and a minimum of 65% diversion of other nonhazardous construction and demolition waste.
13. Toxics. The applicant shall contact the Toxics Management Division (TMD) at 1947 Center Street or (510) 981-7470 to determine which of the following documents are required and timing for their submittal:
- A. Environmental Site Assessments:
- 1) Phase I & Phase II Environmental Site Assessments (latest ASTM 1527-13). A recent Phase I ESA (less than 6 months old*) shall be submitted to TMD for developments for:
 - All new commercial, industrial and mixed-use developments and all large improvement projects.
 - All new residential buildings with 5 or more dwelling units located in the Environmental Management Area (or EMA).
 - EMA is available online at: http://www.cityofberkeley.info/uploadedFiles/IT/Level_3_-_General/ema.pdf
 - 2) Phase II ESA is required to evaluate Recognized Environmental Conditions (REC) identified in the Phase I or other RECs identified by TMD staff. The TMD may require a third party toxicologist to review human or ecological health risks that may be identified. The applicant may apply to the appropriate state, regional or county cleanup agency to evaluate the risks.
 - 3) If the Phase I is over 6 months old, it will require a new site reconnaissance and interviews. If the facility was subject to regulation under Title 15 of the Berkeley Municipal Code since the last Phase I was conducted, a new records review must be performed.
- B. Soil and Groundwater Management Plan:
- 1) A Soil and Groundwater Management Plan (SGMP) shall be submitted to TMD for all non-residential projects, and residential or mixed-use projects with five or more dwelling units, that: (1) are in the Environmental Management Area (EMA) and (2) propose any excavations deeper than 5 feet below grade. The SGMP shall be site specific and identify procedures for soil and groundwater management including identification of pollutants and disposal methods. The SGMP will identify permits required and comply with all applicable local, state and regional requirements.
 - 2) The SGMP shall require notification to TMD of any hazardous materials found in soils and groundwater during development. The SGMP will provide guidance on managing odors during excavation. The SGMP will provide the name and phone number of the individual responsible for implementing the SGMP and post the name and phone number for the person responding to community questions and complaints.
 - 3) TMD may impose additional conditions as deemed necessary. All requirements of the approved SGMP shall be deemed conditions of approval of this Use Permit.
- C. Building Materials Survey:
- 1) Prior to approving any permit for partial or complete demolition and renovation activities involving the removal of 20 square or lineal feet of interior or exterior walls, a building

materials survey shall be conducted by a qualified professional. The survey shall include, but not be limited to, identification of any lead-based paint, asbestos, polychlorinated biphenyl (PBC) containing equipment, hydraulic fluids in elevators or lifts, refrigeration systems, treated wood and mercury containing devices (including fluorescent light bulbs and mercury switches). The Survey shall include plans on hazardous waste or hazardous materials removal, reuse or disposal procedures to be implemented that fully comply state hazardous waste generator requirements (22 California Code of Regulations 66260 et seq). The Survey becomes a condition of any building or demolition permit for the project. Documentation evidencing disposal of hazardous waste in compliance with the survey shall be submitted to TMD within 30 days of the completion of the demolition. If asbestos is identified, Bay Area Air Quality Management District Regulation 11-2-401.3 a notification must be made and the J number must be made available to the City of Berkeley Permit Service Center.

D. Hazardous Materials Business Plan:

- 1) A Hazardous Materials Business Plan (HMBP) in compliance with BMC Section 15.12.040 shall be submitted electronically at <http://cers.calepa.ca.gov/> within 30 days if on-site hazardous materials exceed BMC 15.20.040. HMBP requirement can be found at <http://ci.berkeley.ca.us/hmr/>

Prior to Issuance of Any Building (Construction) Permit

14. Interior Noise Levels. Prior to issuance of a building permit, the applicant shall submit a report to the Building and Safety Division and the Zoning Officer by a qualified acoustic engineer certifying that the interior residential portions of the project will achieve interior noise levels of no more than 45 Ldn (Average Day-Night Levels). If the adopted Building Code imposes a more restrictive standard for interior noise levels, the report shall certify compliance with this standard.
15. Recycling and Organics Collection. Applicant shall provide recycling and organics collection areas for occupants, clearly marked on site plans, which comply with the Alameda County Mandatory Recycling Ordinance (ACWMA Ordinance 2012-01).
16. Public Works ADA. Plans submitted for building permit shall include replacement of sidewalk, curb, gutter, and other streetscape improvements, as necessary to comply with current City of Berkeley standards for accessibility.

During Construction:

17. Construction Hours. Construction activity shall be limited to between the hours of 7:00 AM and 6:00 PM on Monday through Friday, and between 9:00 AM and 4:00 PM on Saturday. No construction-related activity shall occur on Sunday or any Federal Holiday.
18. Public Works - Implement BAAQMD-Recommended Measures during Construction. For all proposed projects, BAAQMD recommends implementing all the Basic Construction Mitigation Measures, listed below to meet the best management practices threshold for fugitive dust:
 - A. All exposed surfaces (e.g., parking areas, staging areas, soil piles, graded areas, and unpaved access roads) shall be watered two times per day.
 - B. All haul trucks transporting soil, sand, or other loose material off-site shall be covered.
 - C. All visible mud or dirt track-out onto adjacent public roads shall be removed using wet power vacuum street sweepers at least once per day. The use of dry power sweeping is prohibited.

- D. All vehicle speeds on unpaved roads shall be limited to 15 mph.
 - E. All roadways, driveways, and sidewalks to be paved shall be completed as soon as possible. Building pads shall be laid as soon as possible after grading unless seeding or soil binders are used.
 - F. Idling times shall be minimized either by shutting equipment off when not in use or reducing the maximum idling time to 5 minutes (as required by the California airborne toxics control measure Title 13, Section 2485 of California Code of Regulations [CCR]). Clear signage shall be provided for construction workers at all access points.
 - G. All construction equipment shall be maintained and properly tuned in accordance with manufacturer's specifications. All equipment shall be checked by a certified visible emissions evaluator.
 - H. Post a publicly visible sign with the telephone number and person to contact at the lead agency regarding dust complaints. This person shall respond and take corrective action within 48 hours. The Air District's phone number shall also be visible to ensure compliance with applicable regulations.
- 19. Construction and Demolition Diversion.** Divert debris according to your plan and collect required documentation. Get construction debris receipts from sorting facilities in order to verify diversion requirements. Upload recycling and disposal receipts if using [Green Halo](#) and submit online for City review and approval prior to final inspection. Alternatively, complete the second page of the original [Construction Waste Management Plan](#) and present it, along with your construction debris receipts, to the Building Inspector by the final inspection to demonstrate diversion rate compliance. The Zoning Officer may request summary reports at more frequent intervals, as necessary to ensure compliance with this requirement.
- 20. Low-Carbon Concrete.** The project shall maintain compliance with the Berkeley Green Code (BMC Chapter 19.37) including use of concrete mix design with a cement reduction of at least 25%. Documentation on concrete mix design shall be available at all times at the construction site for review by City Staff.
- 21. Transportation Construction Plan.** The applicant and all persons associated with the project are hereby notified that a Transportation Construction Plan (TCP) is required for all phases of construction, particularly for the following activities:
- Alterations, closures, or blockages to sidewalks, pedestrian paths or vehicle travel lanes (including bicycle lanes);
 - Storage of building materials, dumpsters, debris anywhere in the public ROW;
 - Provision of exclusive contractor parking on-street; or
 - Significant truck activity.

The applicant shall secure the City Traffic Engineer's approval of a TCP. Please contact the Office of Transportation at 981-7010, or 1947 Center Street, and ask to speak to a traffic engineer. In addition to other requirements of the Traffic Engineer, this plan shall include the locations of material and equipment storage, trailers, worker parking, a schedule of site operations that may block traffic, and provisions for traffic control. The TCP shall be consistent with any other requirements of the construction phase.

Contact the Permit Service Center (PSC) at 1947 Center Street or 981-7500 for details on obtaining Construction/No Parking Permits (and associated signs and accompanying dashboard

permits). Please note that the Zoning Officer and/or Traffic Engineer may limit off-site parking of construction-related vehicles if necessary to protect the health, safety or convenience of the surrounding neighborhood. A current copy of this Plan shall be available at all times at the construction site for review by City Staff.

- 22. Avoid Disturbance of Nesting Birds.** Initial site disturbance activities, including vegetation and concrete removal, shall be prohibited during the general avian nesting season (February 1 to August 30), if feasible. If nesting season avoidance is not feasible, the applicant shall retain a qualified biologist to conduct a preconstruction nesting bird survey to determine the presence/absence, location, and activity status of any active nests on or adjacent to the project site. The extent of the survey buffer area surrounding the site shall be established by the qualified biologist to ensure that direct and indirect effects to nesting birds are avoided. To avoid the destruction of active nests and to protect the reproductive success of birds protected by the MBTA and CFGC, nesting bird surveys shall be performed not more than 14 days prior to scheduled vegetation and concrete removal. In the event that active nests are discovered, a suitable buffer (typically a minimum buffer of 50 feet for passerines and a minimum buffer of 250 feet for raptors) shall be established around such active nests and no construction shall be allowed inside the buffer areas until a qualified biologist has determined that the nest is no longer active (e.g., the nestlings have fledged and are no longer reliant on the nest). No ground-disturbing activities shall occur within this buffer until the qualified biologist has confirmed that breeding/nesting is completed and the young have fledged the nest. Nesting bird surveys are not required for construction activities occurring between August 31 and January 31.
- 23. Archaeological Resources (Ongoing throughout demolition, grading, and/or construction).** Pursuant to CEQA Guidelines section 15064.5(f), "provisions for historical or unique archaeological resources accidentally discovered during construction" should be instituted. Therefore:
- A. In the event that any prehistoric or historic subsurface cultural resources are discovered during ground disturbing activities, all work within 50 feet of the resources shall be halted and the project applicant and/or lead agency shall consult with a qualified archaeologist, historian or paleontologist to assess the significance of the find.
 - B. If any find is determined to be significant, representatives of the project proponent and/or lead agency and the qualified professional would meet to determine the appropriate avoidance measures or other appropriate measure, with the ultimate determination to be made by the City of Berkeley. All significant cultural materials recovered shall be subject to scientific analysis, professional museum curation, and/or a report prepared by the qualified professional according to current professional standards.
 - C. In considering any suggested measure proposed by the qualified professional, the project applicant shall determine whether avoidance is necessary or feasible in light of factors such as the uniqueness of the find, project design, costs, and other considerations.
 - D. If avoidance is unnecessary or infeasible, other appropriate measures (e.g., data recovery) shall be instituted. Work may proceed on other parts of the project site while mitigation measures for cultural resources is carried out.
 - E. If significant materials are recovered, the qualified professional shall prepare a report on the findings for submittal to the Northwest Information Center.
- 24. Human Remains (Ongoing throughout demolition, grading, and/or construction).** In the event that human skeletal remains are uncovered at the project site during ground-disturbing activities,

all work shall immediately halt and the Alameda County Coroner shall be contacted to evaluate the remains, and following the procedures and protocols pursuant to Section 15064.5 (e)(1) of the CEQA Guidelines. If the County Coroner determines that the remains are Native American, the City shall contact the California Native American Heritage Commission (NAHC), pursuant to subdivision (c) of Section 7050.5 of the Health and Safety Code, and all excavation and site preparation activities shall cease within a 50-foot radius of the find until appropriate arrangements are made. If the agencies determine that avoidance is not feasible, then an alternative plan shall be prepared with specific steps and timeframe required to resume construction activities. Monitoring, data recovery, determination of significance and avoidance measures (if applicable) shall be completed expeditiously.

25. Paleontological Resources (Ongoing throughout demolition, grading, and/or construction). In the event of an unanticipated discovery of a paleontological resource during construction, excavations within 50 feet of the find shall be temporarily halted or diverted until the discovery is examined by a qualified paleontologist (per Society of Vertebrate Paleontology standards [SVP 1995,1996]). The qualified paleontologist shall document the discovery as needed, evaluate the potential resource, and assess the significance of the find. The paleontologist shall notify the appropriate agencies to determine procedures that would be followed before construction is allowed to resume at the location of the find. If the City determines that avoidance is not feasible, the paleontologist shall prepare an excavation plan for mitigating the effect of the project on the qualities that make the resource important, and such plan shall be implemented. The plan shall be submitted to the City for review and approval.
26. Halt Work/Unanticipated Discovery of Tribal Cultural Resources. In the event that cultural resources of Native American origin are identified during construction, all work within 50 feet of the discovery shall be redirected. The project applicant and project construction contractor shall notify the City Planning Department within 24 hours. The City will again contact any tribes who have requested consultation under AB 52, as well as contact a qualified archaeologist, to evaluate the resources and situation and provide recommendations. If it is determined that the resource is a tribal cultural resource and thus significant under CEQA, a mitigation plan shall be prepared and implemented in accordance with State guidelines and in consultation with Native American groups. If the resource cannot be avoided, additional measures to avoid or reduce impacts to the resource and to address tribal concerns may be required.
27. Stormwater Requirements. The applicant shall demonstrate compliance with the requirements of the City's National Pollution Discharge Elimination System (NPDES) permit as described in BMC Section 17.20. The following conditions apply:
 - A. The project plans shall identify and show site-specific Best Management Practices (BMPs) appropriate to activities conducted on-site to limit to the maximum extent practicable the discharge of pollutants to the City's storm drainage system, regardless of season or weather conditions.
 - B. Trash enclosures and/or recycling area(s) shall be covered; no other area shall drain onto this area. Drains in any wash or process area shall not discharge to the storm drain system; these drains should connect to the sanitary sewer. Applicant shall contact the City of Berkeley and EBMUD for specific connection and discharge requirements. Discharges to the sanitary sewer are subject to the review, approval and conditions of the City of Berkeley and EBMUD.

- C. Landscaping shall be designed with efficient irrigation to reduce runoff, promote surface infiltration and minimize the use of fertilizers and pesticides that contribute to stormwater pollution. Where feasible, landscaping should be designed and operated to treat runoff. When and where possible, xeriscape and drought tolerant plants shall be incorporated into new development plans.
 - D. Design, location and maintenance requirements and schedules for any stormwater quality treatment structural controls shall be submitted to the Department of Public Works for review with respect to reasonable adequacy of the controls. The review does not relieve the property owner of the responsibility for complying with BMC Chapter 17.20 and future revisions to the City's overall stormwater quality ordinances. This review shall be shall be conducted prior to the issuance of a Building Permit.
 - E. All paved outdoor storage areas must be designed to reduce/limit the potential for runoff to contact pollutants.
 - F. All on-site storm drain inlets/catch basins must be cleaned at least once a year immediately prior to the rainy season. The property owner shall be responsible for all costs associated with proper operation and maintenance of all storm drainage facilities (pipelines, inlets, catch basins, outlets, etc.) associated with the project, unless the City accepts such facilities by Council action. Additional cleaning may be required by City of Berkeley Public Works Engineering Dept.
 - G. All on-site storm drain inlets must be labeled "No Dumping – Drains to Bay" or equivalent using methods approved by the City.
 - H. Most washing and/or steam cleaning must be done at an appropriately equipped facility that drains to the sanitary sewer. Any outdoor washing or pressure washing must be managed in such a way that there is no discharge or soaps or other pollutants to the storm drain. Sanitary connections are subject to the review, approval and conditions of the sanitary district with jurisdiction for receiving the discharge.
 - I. Sidewalks and parking lots shall be swept regularly to prevent the accumulation of litter and debris. If pressure washed, debris must be trapped and collected to prevent entry to the storm drain system. If any cleaning agent or degreaser is used, wash water shall not discharge to the storm drains; wash waters should be collected and discharged to the sanitary sewer. Discharges to the sanitary sewer are subject to the review, approval and conditions of the sanitary district with jurisdiction for receiving the discharge.
 - J. The applicant is responsible for ensuring that all contractors and sub-contractors are aware of and implement all stormwater quality control measures. Failure to comply with the approved construction BMPs shall result in the issuance of correction notices, citations, or a project stop work order.
- 28.** Public Works. All piles of debris, soil, sand, or other loose materials shall be covered at night and during rainy weather with plastic at least one-eighth millimeter thick and secured to the ground.
- 29.** Public Works. The applicant shall ensure that all excavation takes into account surface and subsurface waters and underground streams so as not to adversely affect adjacent properties and rights-of-way.
- 30.** Public Works. The project sponsor shall maintain sandbags or other devices around the site perimeter during the rainy season to prevent on-site soils from being washed off-site and into

the storm drain system. The project sponsor shall comply with all City ordinances regarding construction and grading.

31. Public Works. Prior to any excavation, grading, clearing, or other activities involving soil disturbance during the rainy season the applicant shall obtain approval of an erosion prevention plan by the Building and Safety Division and the Public Works Department. The applicant shall be responsible for following these and any other measures required by the Building and Safety Division and the Public Works Department.
32. Public Works. The removal or obstruction of any fire hydrant shall require the submission of a plan to the City's Public Works Department for the relocation of the fire hydrant during construction.
33. Public Works. If underground utilities leading to adjacent properties are uncovered and/or broken, the contractor involved shall immediately notify the Public Works Department and the Building & Safety Division, and carry out any necessary corrective action to their satisfaction.

Prior to Final Inspection or Issuance of Occupancy Permit:


34. Compliance with Conditions. The project shall conform to the plans and statements in the Use Permit. The developer is responsible for providing sufficient evidence to demonstrate compliance with the requirements throughout the implementation of this Use Permit.
35. Compliance with Approved Plan. The project shall conform to the plans and statements in the Use Permit. All landscape, site and architectural improvements shall be completed per the attached approved drawings received October 15, 2021, except as modified by conditions of approval.

At All Times:


36. Exterior Lighting. All exterior lighting shall be energy efficient where feasible; and shielded and directed downward and away from property lines to prevent excessive glare beyond the subject property.
37. Rooftop Projections. No additional rooftop or elevator equipment shall be added to exceed the approved maximum roof height without submission of an application for a Use Permit Modification, subject to Board review and approval.
38. Drainage Patterns. The applicant shall establish and maintain drainage patterns that do not adversely affect adjacent properties and rights-of-way. Drainage plans shall be submitted for approval of the Building & Safety Division and Public Works Department, if required.
39. Electrical Meter. Only one electrical meter fixture may be installed per dwelling unit.
40. Residential Permit Parking. No Residential Permit Parking (RPP) permits shall be issued to project residents, nor shall commercial placards be issued to non-residential occupants and/or users of the site. The project planner shall notify the Finance Department, Customer Service Center, to add these addresses to the list of addresses ineligible for RPP permits. The property owner shall notify all tenants of rental units, and/or buyers of condominium units, of this restriction in leases and/or contracts, and shall provide sample leases and/or contracts including

such notification to the project planner prior to issuance of an occupancy permit or final inspection.


- 41. Tenant Notification.** The developer shall provide tenant notification, via a lease rider or deed covenant, that each dwelling unit is located in a mixed-use area that includes commercial, food service and entertainment uses, and that each occupant shall not seek to impede their lawful operation.
-

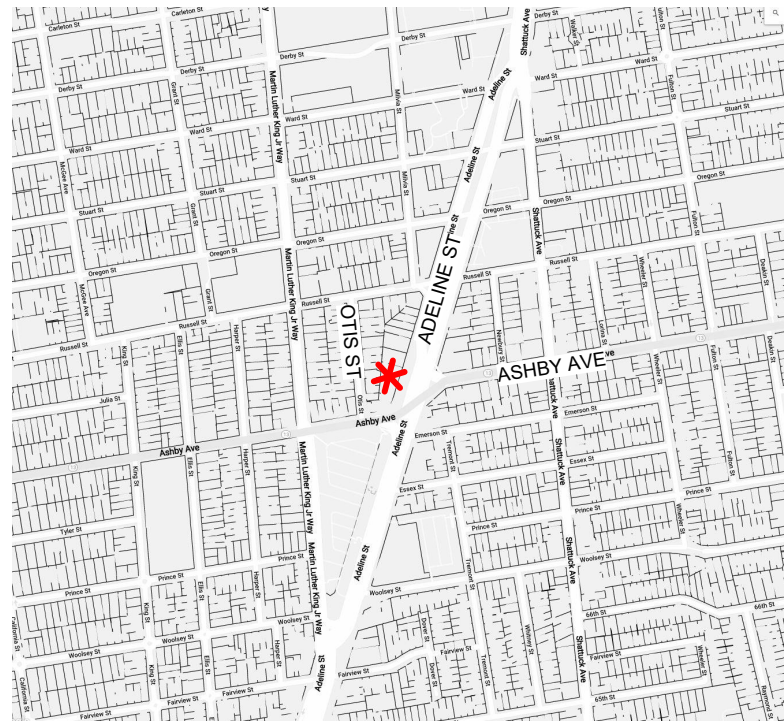

VICINITY MAP

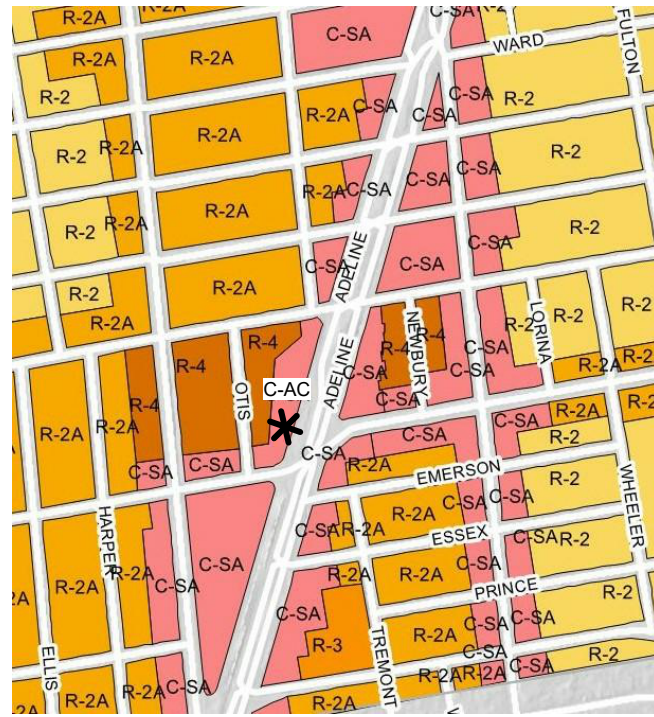

ZONING MAP (C-AC DISTRICT)

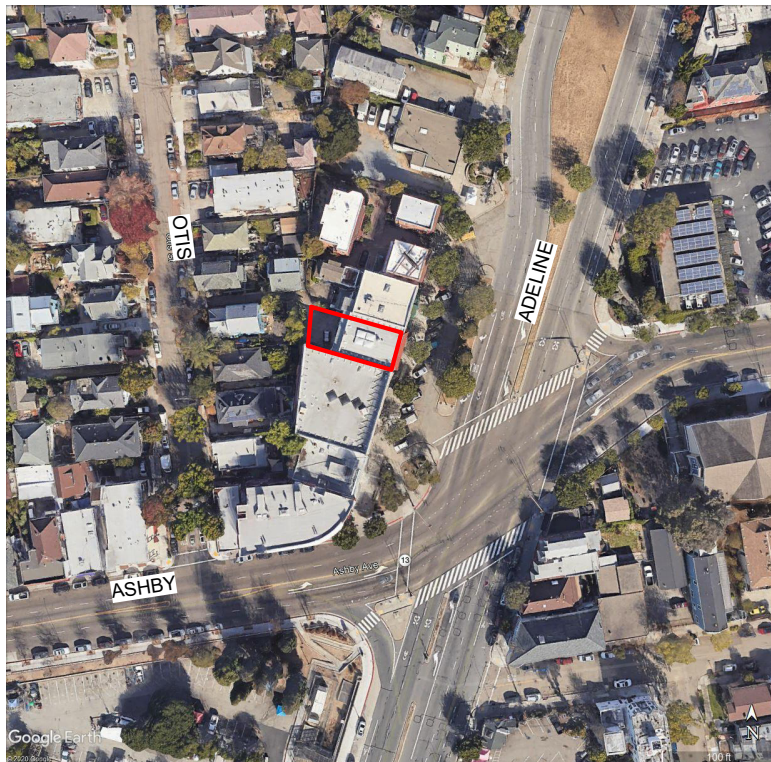

AERIAL MAP

10/15/2021 11:33:54 AM

DRAWING INDEX	
Sheet Number	Sheet Name
G-01	COVER
G-02	DRAWING SYMBOLS & ABBREVIATIONS
A-00	EXISTING SITE PLAN
A-01	PROPOSED SITE PLAN
A-02	LOT COVERAGE & OPEN SPACE PLAN
A-03	1ST FLOOR PLAN
A-04	2ND FLOOR PLAN - EXISTING
A-05	2ND FLOOR PLAN - PROPOSED
A-06	BUILDING ELEVATIONS
L-01	LANDSCAPE PLAN

PROJECT TEAM

Owner: HKL Family LLC
c/o Jessie Zechnowitz, Project Manager
2974 Adeline Street
Berkeley, CA 94703

Architect: Rowell Brokaw Architects
John Rowell, Principal in Charge
Serena Lim, Designer/Project Manager

Structural Engineer: TBD

Civil Engineer: TBD

General Contractor: TBD

PROPERTY INFORMATION

APN: 53-1598-16
ADDRESS: 2970-2976 Adeline Street
Berkeley, CA 94703

Zoning: C-AC
Existing Occupancy: B/M
Proposed Occupancy: R-3 / M
Construction Type: Type III B
Masonry w/seismic retrofit

	EXISTING	PROPOSED
Lot Area:	±3,760 SF	No Change
Bldg Footprint:	±2,400 SF	No Change
Gross Floor Area:	±4,527 SF	No Change
Lot Coverage:	64%	No Change
FAR:	1.19	No Change
# Dwelling Units:	0	2
# Parking Spaces:	3	2


CODES AND REGULATIONS

2019 California Building Code
2019 California Residential Code
2019 California Mechanical Code
2019 California Electrical Code
2019 California Plumbing Code
2019 California Green Energy Code
2019 California Fire Code
Local codes, amendments and ordinances

ROWELL BROKAW

1203 Willamette Street
Suite 210
Eugene, Oregon 97401
541 485 1003
rowellbrokaw.com
Architecture. Design. Strategy.

STAMP

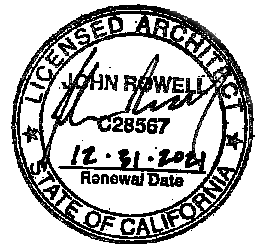

PROJECT TRACKING

RBA #: 1909
P.I.C.: John Rowell
PM / PA: Serena Lim
DATE: 2021/10/15

Owner

HKL FAMILY LLC
c/o Jessie Zechnowitz, PM


Project Name
ADELINE BERKELEY MIXED-USE RENOVATION
Project Address
**2972-2974 ADELINE ST
BERKELEY CA 94703**

COVER

G-01

DRAWING SYMBOLS KEY

ARCHITECTURAL ABBREVIATIONS

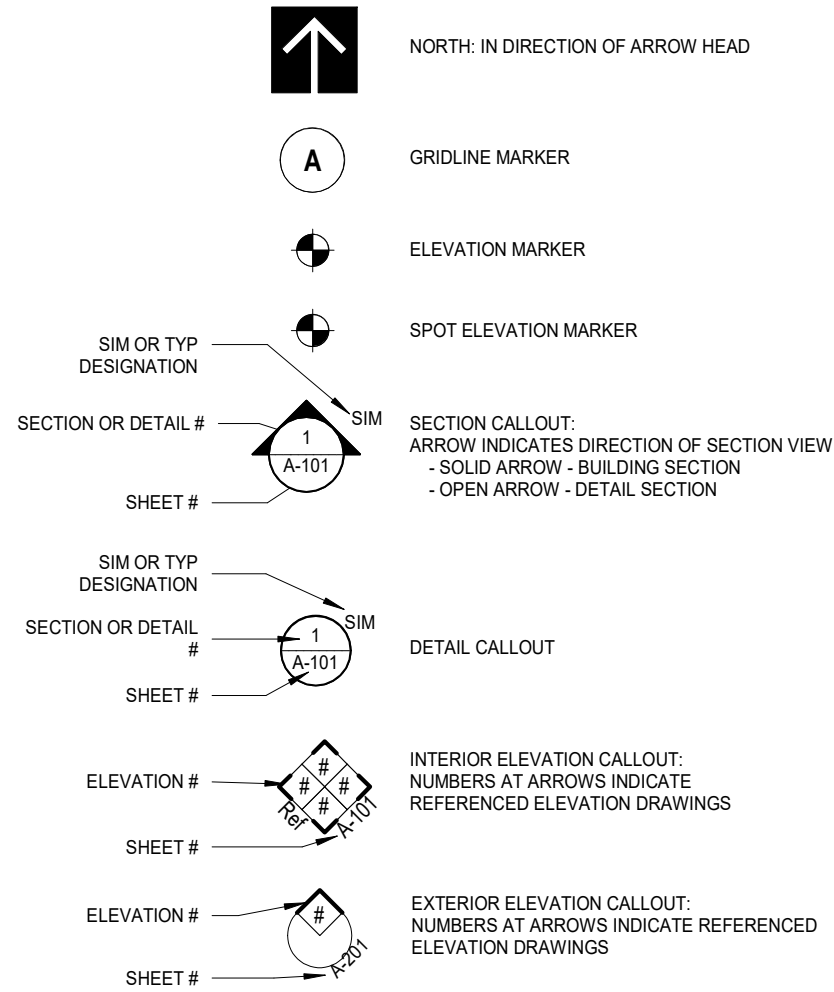


&	AND	O/	OVER
@	AT	OC	ON CENTER
ADJ	ADJACENT	OFCI	OWNER FURNISHED CONTRACTOR INSTALLED
AFF	ABOVE FINISHED FLOOR	OFOI	OWNER FURNISHED OWNER INSTALLED
BLW	BELOW	OPNG	OPENING
BO	BOTTOM OF	OPP	OPPOSITE
BR	BRICK	PLAM	PLASTIC LAMINATE
CL	CENTER LINE	PTD	PAINTED
CLR	CLEAR	RCP	REFLECTED CEILING PLAN
CONC	CONCRETE	REF	REFRIGERATOR
CONT	CONTINUOUS	REINF	REINFORCING
DIM	DIMENSION	REQ	REQUIRED
DJ	DRIFT JOINT	RO	ROUGH OPENING
DTL	DETAIL	SD	STORM DRAIN
DW	DISHWASHER	SF	SQUARE FEET
(E)	EXISTING	SHWR	SHOWER
ELEV	ELEVATION	SIM	SIMILAR
EQ	EQUAL	SPEC	SPECIFICATIONS
FIN	FINISH	SQ	SQUARE
FLR, FL	FLOOR	SS	STAINLESS STEEL
FND	FOUNDATION	STFT	STOREFRONT
FO	FACE OF	STL	STEEL
FOF	FACE OF FINISH	STRUC	STRUCTURE
FR	FIRE RATED	SUSP	SUSPENDED
FRMG	FRAMING	T.O.	TOP OF
FS	FIRE SPRINKLER	TBD	TO BE DETERMINED
GF	GROUND FLOOR	TOC	TOP OF CONCRETE
GL	GRIDLINE	TOF	TOP OF FOOTING
GWB	GYPSON WALL BOARD	TOS	TOP OF SLAB
HNDRL	HANDRAIL	TYP	TYPICAL
INSUL	INSULATION	UNO	UNLESS NOTED OTHERWISE
MAX	MAXIMUM	W/	WITH
MECH	MECHANICAL	W/I	WITHIN
MFR	MANUFACTURER	W/O	WITHOUT
MIN	MINIMUM	WA	WALL ASSEMBLY
MIR	MIRRORED	WH	WATER HEATER
(N)	NEW	WP	WATER PROOFING
N/A	NOT APPLICABLE		
NIC	NOT IN CONTRACT		
NTS	NOT TO SCALE		

ROWELL BROKAW

1203 Willamette Street
Suite 210
Eugene, Oregon 97401
541 485 1003
rowellbrokaw.com

Architecture. Design. Strategy.

STAMP

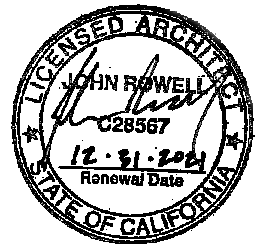

PROJECT TRACKING

RBA #: 1909
P.I.C.: John Rowell
PM / PA: Serena Lim

DATE: 2021/07/27

Owner

HKL FAMILY LLC
c/o Jessie Zechnowitz, PM

Project Name
**ADELINE BERKELEY
MIXED-USE RENOVATION**

Project Address
**2972-2974 ADELINE ST
BERKELEY CA 94703**

**DRAWING SYMBOLS &
ABBREVIATIONS**


G-02

ROWELL BROKAW

1203 Willamette Street
 Suite 210
 Eugene, Oregon 97401
 541 485 1003
 rowellbrokaw.com

Architecture. Design. Strategy.

STAMP

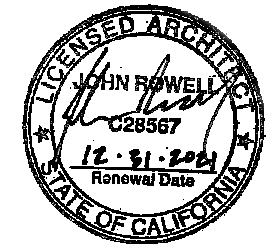

PROJECT TRACKING

RBA #: 1909
 P.I.C.: John Rowell
 PM / PA: Serena Lim
 DATE: 2021/10/15


Owner

HKL FAMILY LLC
 c/o Jessie Zechnowitz, PM

Project Name
**ADELINE BERKELEY
 MIXED-USE RENOVATION**
 Project Address
**2972-2974 ADELINE ST
 BERKELEY CA 94703**

EXISTING SITE PLAN


A-00

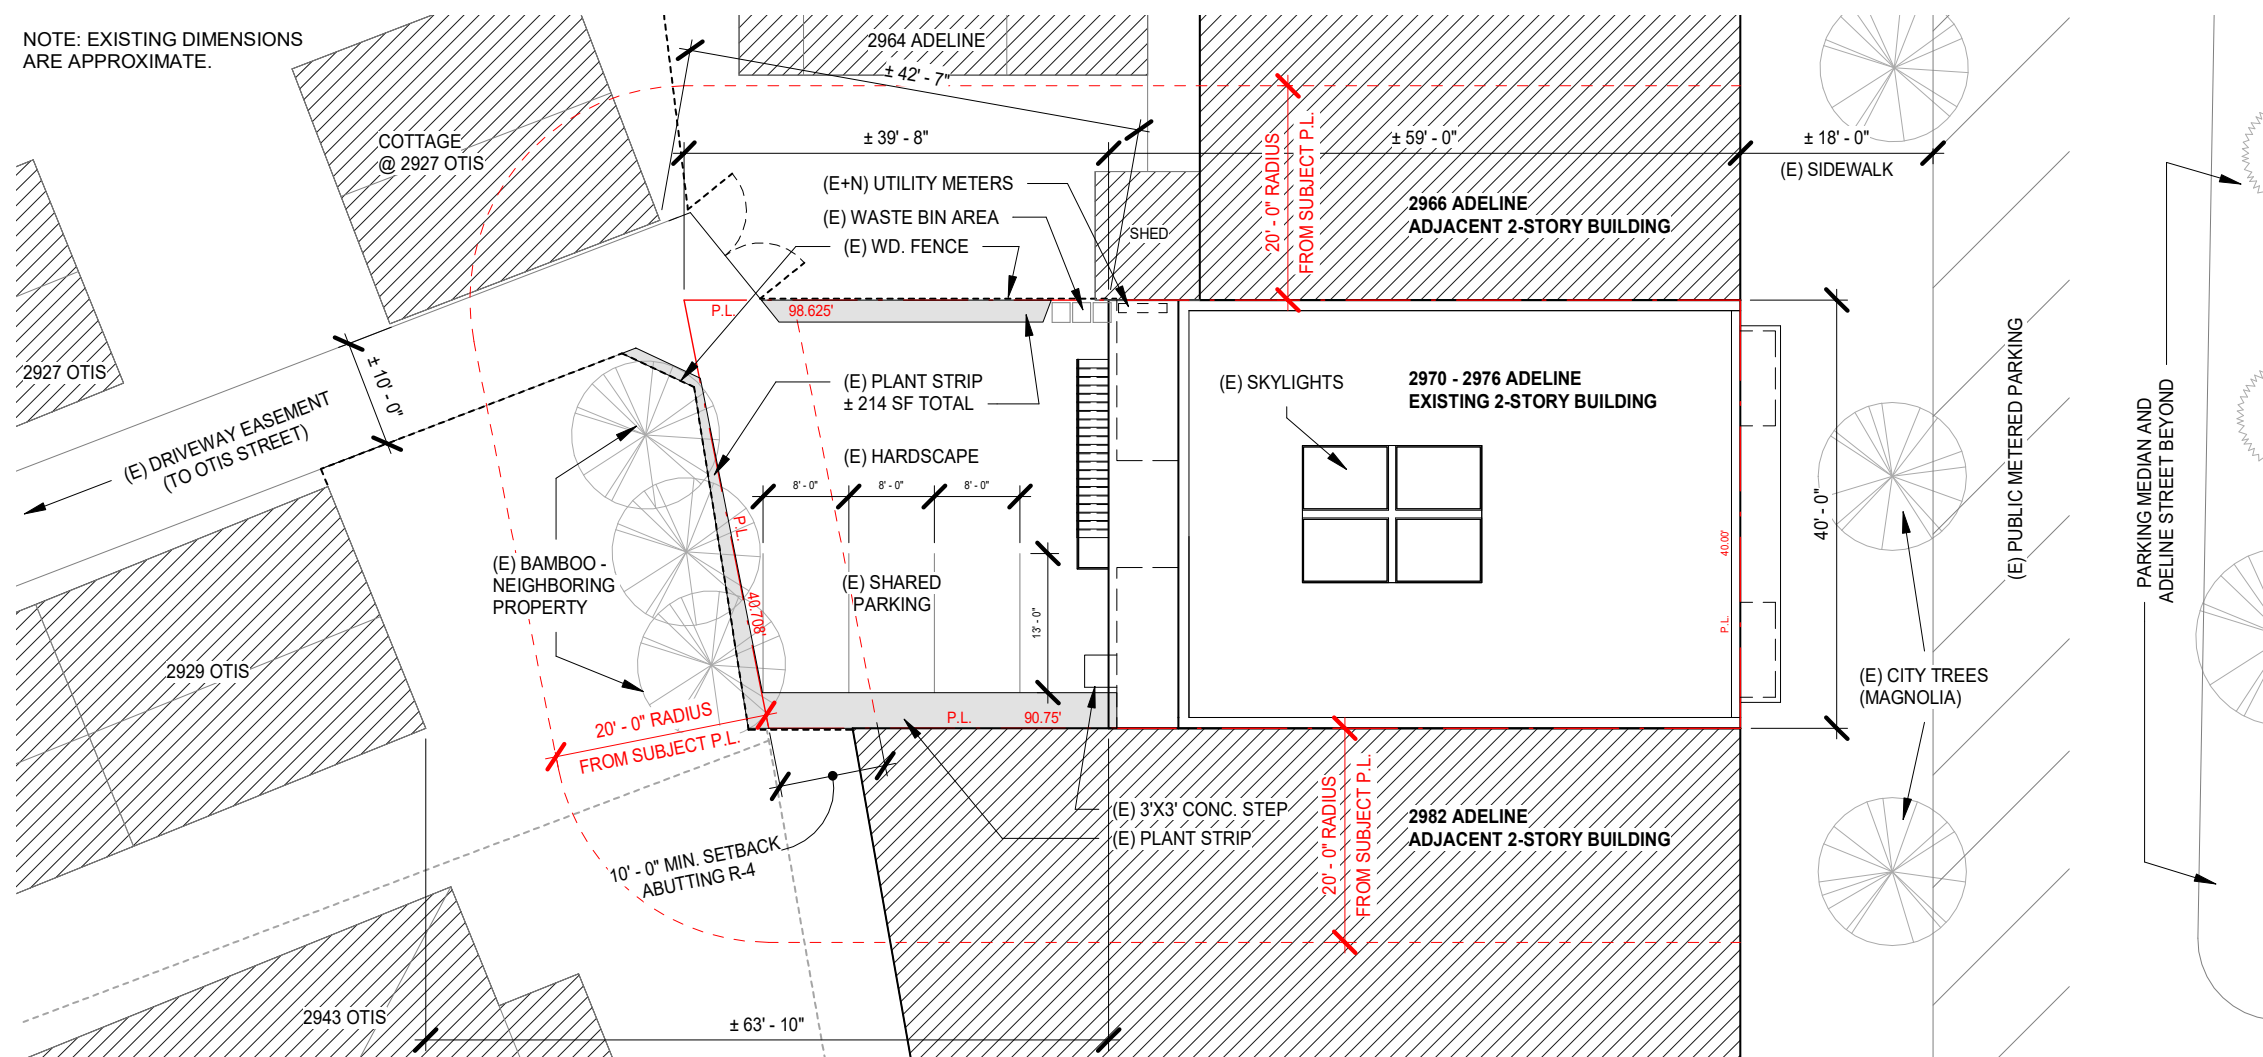

NOTE: EXISTING DIMENSIONS ARE APPROXIMATE.

10/15/2021 11:33:52 AM

1 EXISTING SITE PLAN
 1/16" = 1'-0"

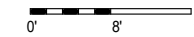

NEIGHBOR OUTREACH – ACKNOWLEDGEMENT

I have reviewed the plans for a Change-of-Use from commercial offices to two residential dwellings at 2972 & 2974 Adeline Street (2nd Floor). (Signatures do not indicate approval.)


Name (printed)	Signature	Address	Rent/Own?	Date	Objections? (please state briefly)	No Comment

PLEASE SEE SEPARATELY ATTACHED COPY
OF SITE PLAN WITH NEIGHBOR SIGNATURES.

NOTES:


EXISTING DIMENSIONS ARE APPROXIMATE.

NO CHANGES TO BUILDING SEPARATIONS
PROPOSED. BUILDING-TO-BUILDING
SEPARATIONS SHOWN ON SHEET A-00.

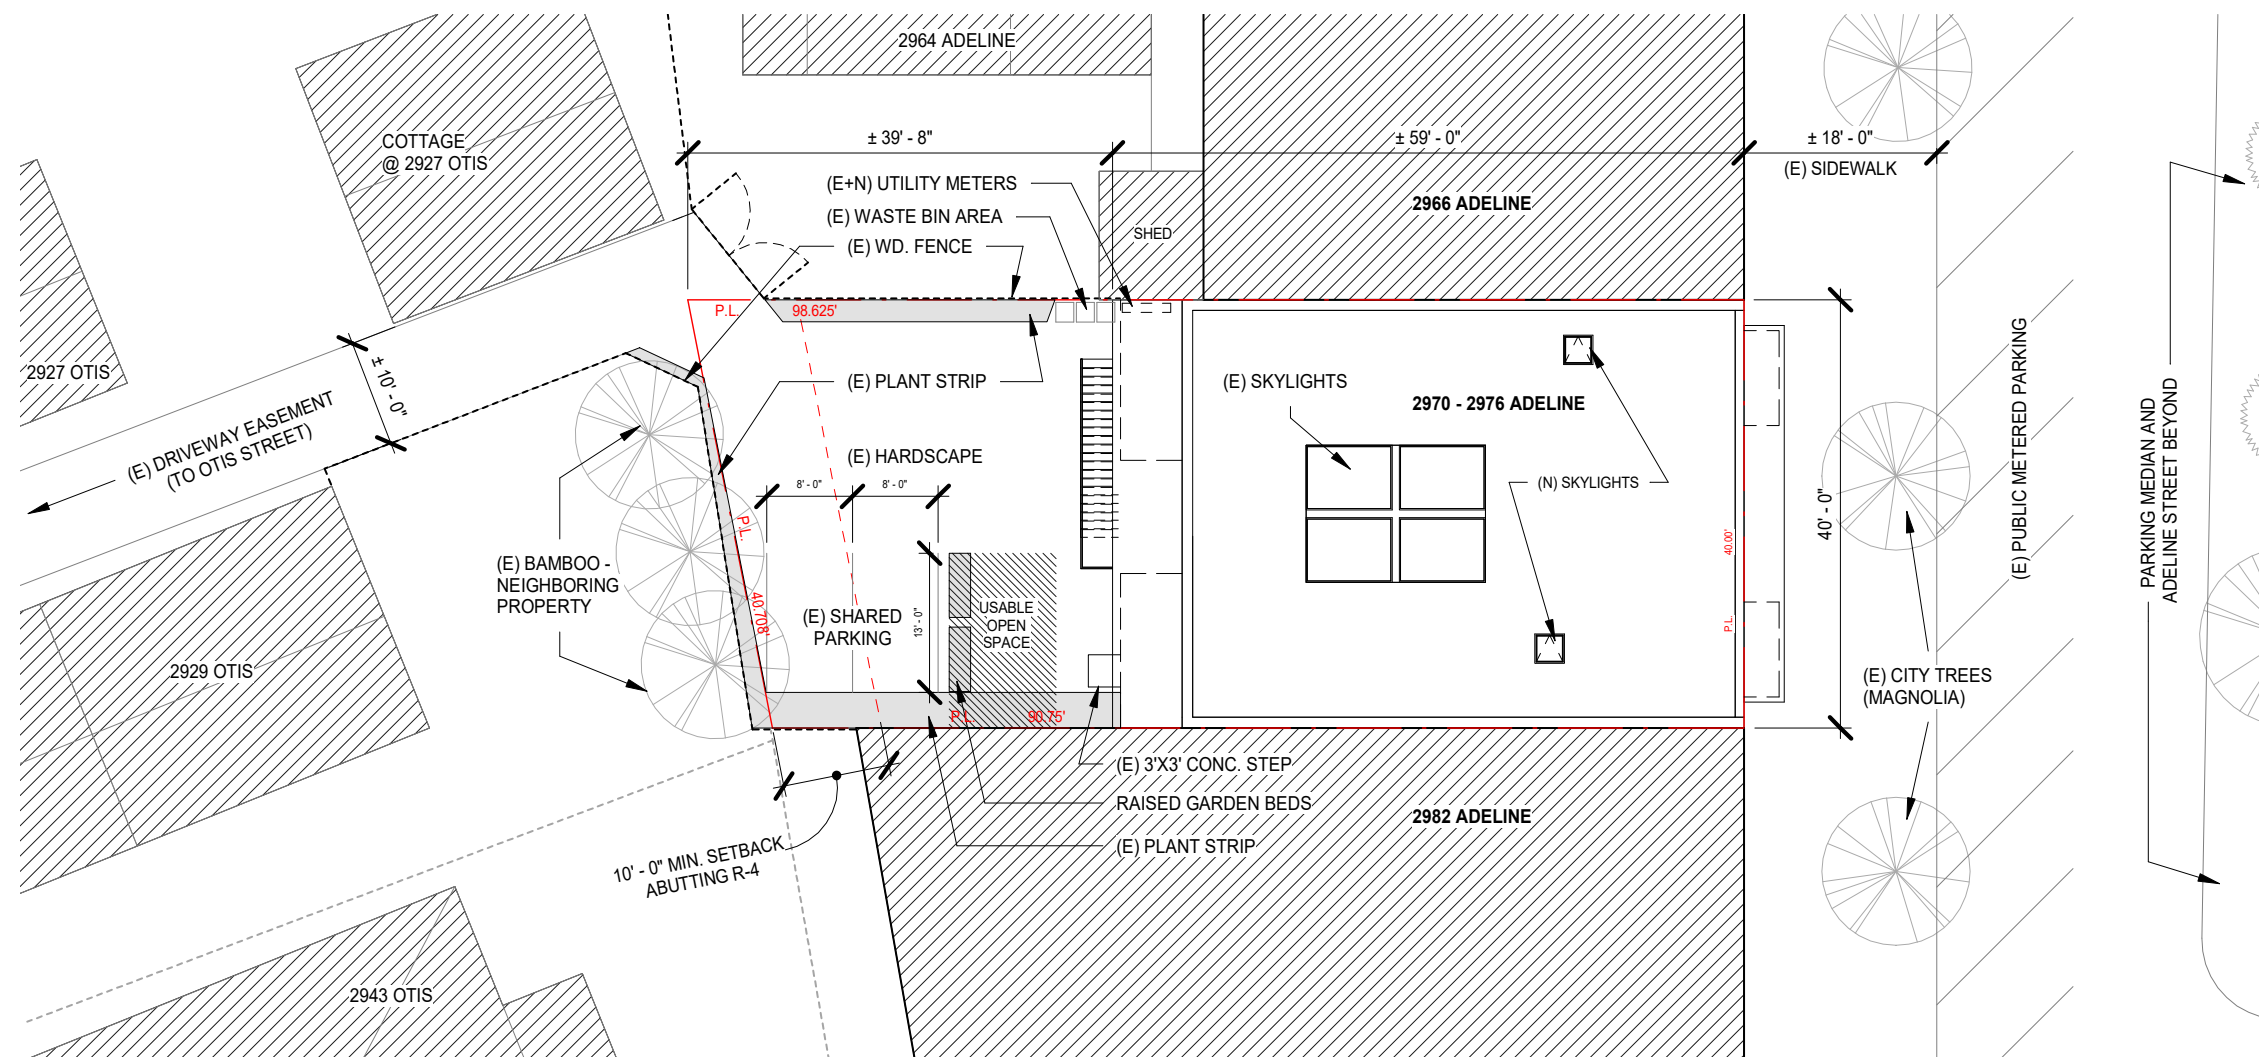

10/15/2021 11:33:52 AM

1 PROPOSED SITE PLAN
1/16" = 1'-0"

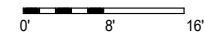


**ROWELL
BROKAW**

1203 Willamette Street
Suite 210
Eugene, Oregon 97401
541 485 1003
rowellbrokaw.com

Architecture. Design. Strategy.

STAMP

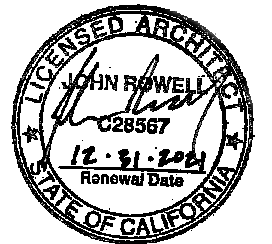

PROJECT TRACKING

RBA #: 1909
P.I.C.: John Rowell
PM / PA: Serena Lim

DATE: 2021/10/15

Owner

HKL FAMILY LLC
c/o Jessie Zechnowitz, PM

Project Name
**ADELINE BERKELEY
MIXED-USE RENOVATION**

Project Address
**2972-2974 ADELINE ST
BERKELEY CA 94703**

PROPOSED SITE PLAN


A-01

ROWELL BROKAW

1203 Willamette Street
Suite 210
Eugene, Oregon 97401
541 485 1003
rowellbrokaw.com

Architecture. Design. Strategy.

STAMP

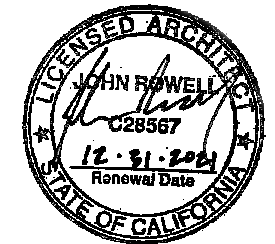

PROJECT TRACKING

RBA #: 1909
P.I.C.: John Rowell
PM / PA: Serena Lim

DATE: 2021/10/15

Owner


HKL FAMILY LLC
c/o Jessie Zechnowitz, PM

Project Name
**ADELINE BERKELEY
MIXED-USE RENOVATION**
Project Address
**2972-2974 ADELINE ST
BERKELEY CA 94703**

LOT COVERAGE & OPEN
SPACE PLAN

A-02

NOTE: EXISTING DIMENSIONS
ARE APPROXIMATE.

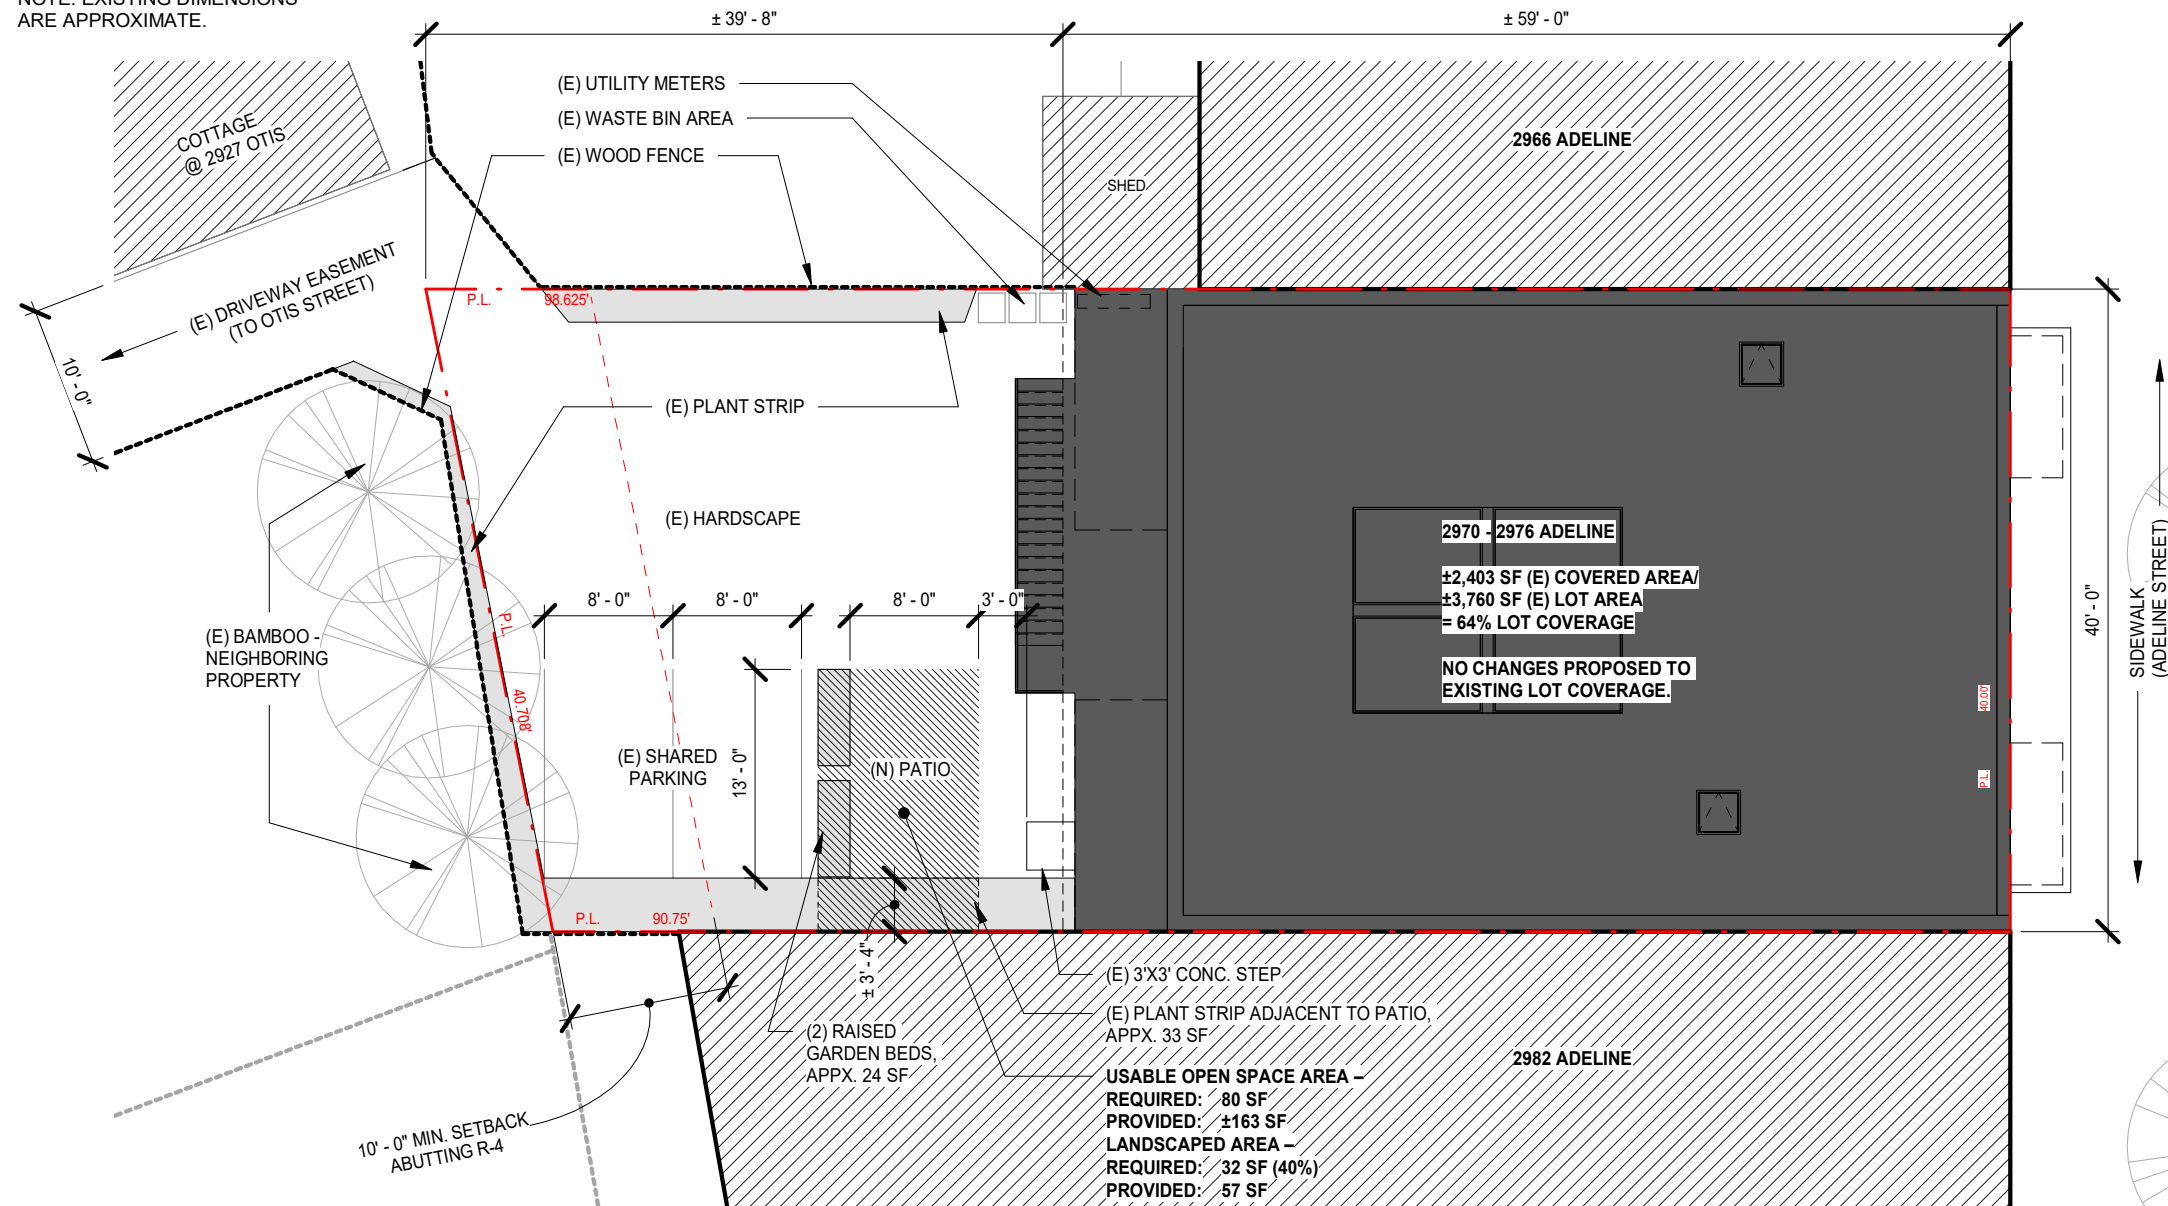

1 LOT COVERAGE & OPEN SPACE PLAN
3/32" = 1'-0"


10/15/2021 11:33:53 AM

ROWELL BROKAW

1203 Willamette Street
 Suite 210
 Eugene, Oregon 97401
 541 485 1003
 rowellbrokaw.com

Architecture. Design. Strategy.

STAMP

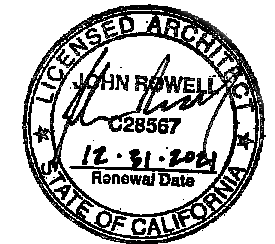

PROJECT TRACKING

RBA #: 1909
 P.I.C.: John Rowell
 PM / PA: Serena Lim

DATE: 2021/07/27

Owner


HKL FAMILY LLC
 c/o Jessie Zechowitz, PM

Project Name
**ADELINE BERKELEY
 MIXED-USE RENOVATION**

Project Address
**2972-2974 ADELINE ST
 BERKELEY CA 94703**

1ST FLOOR PLAN


A-03

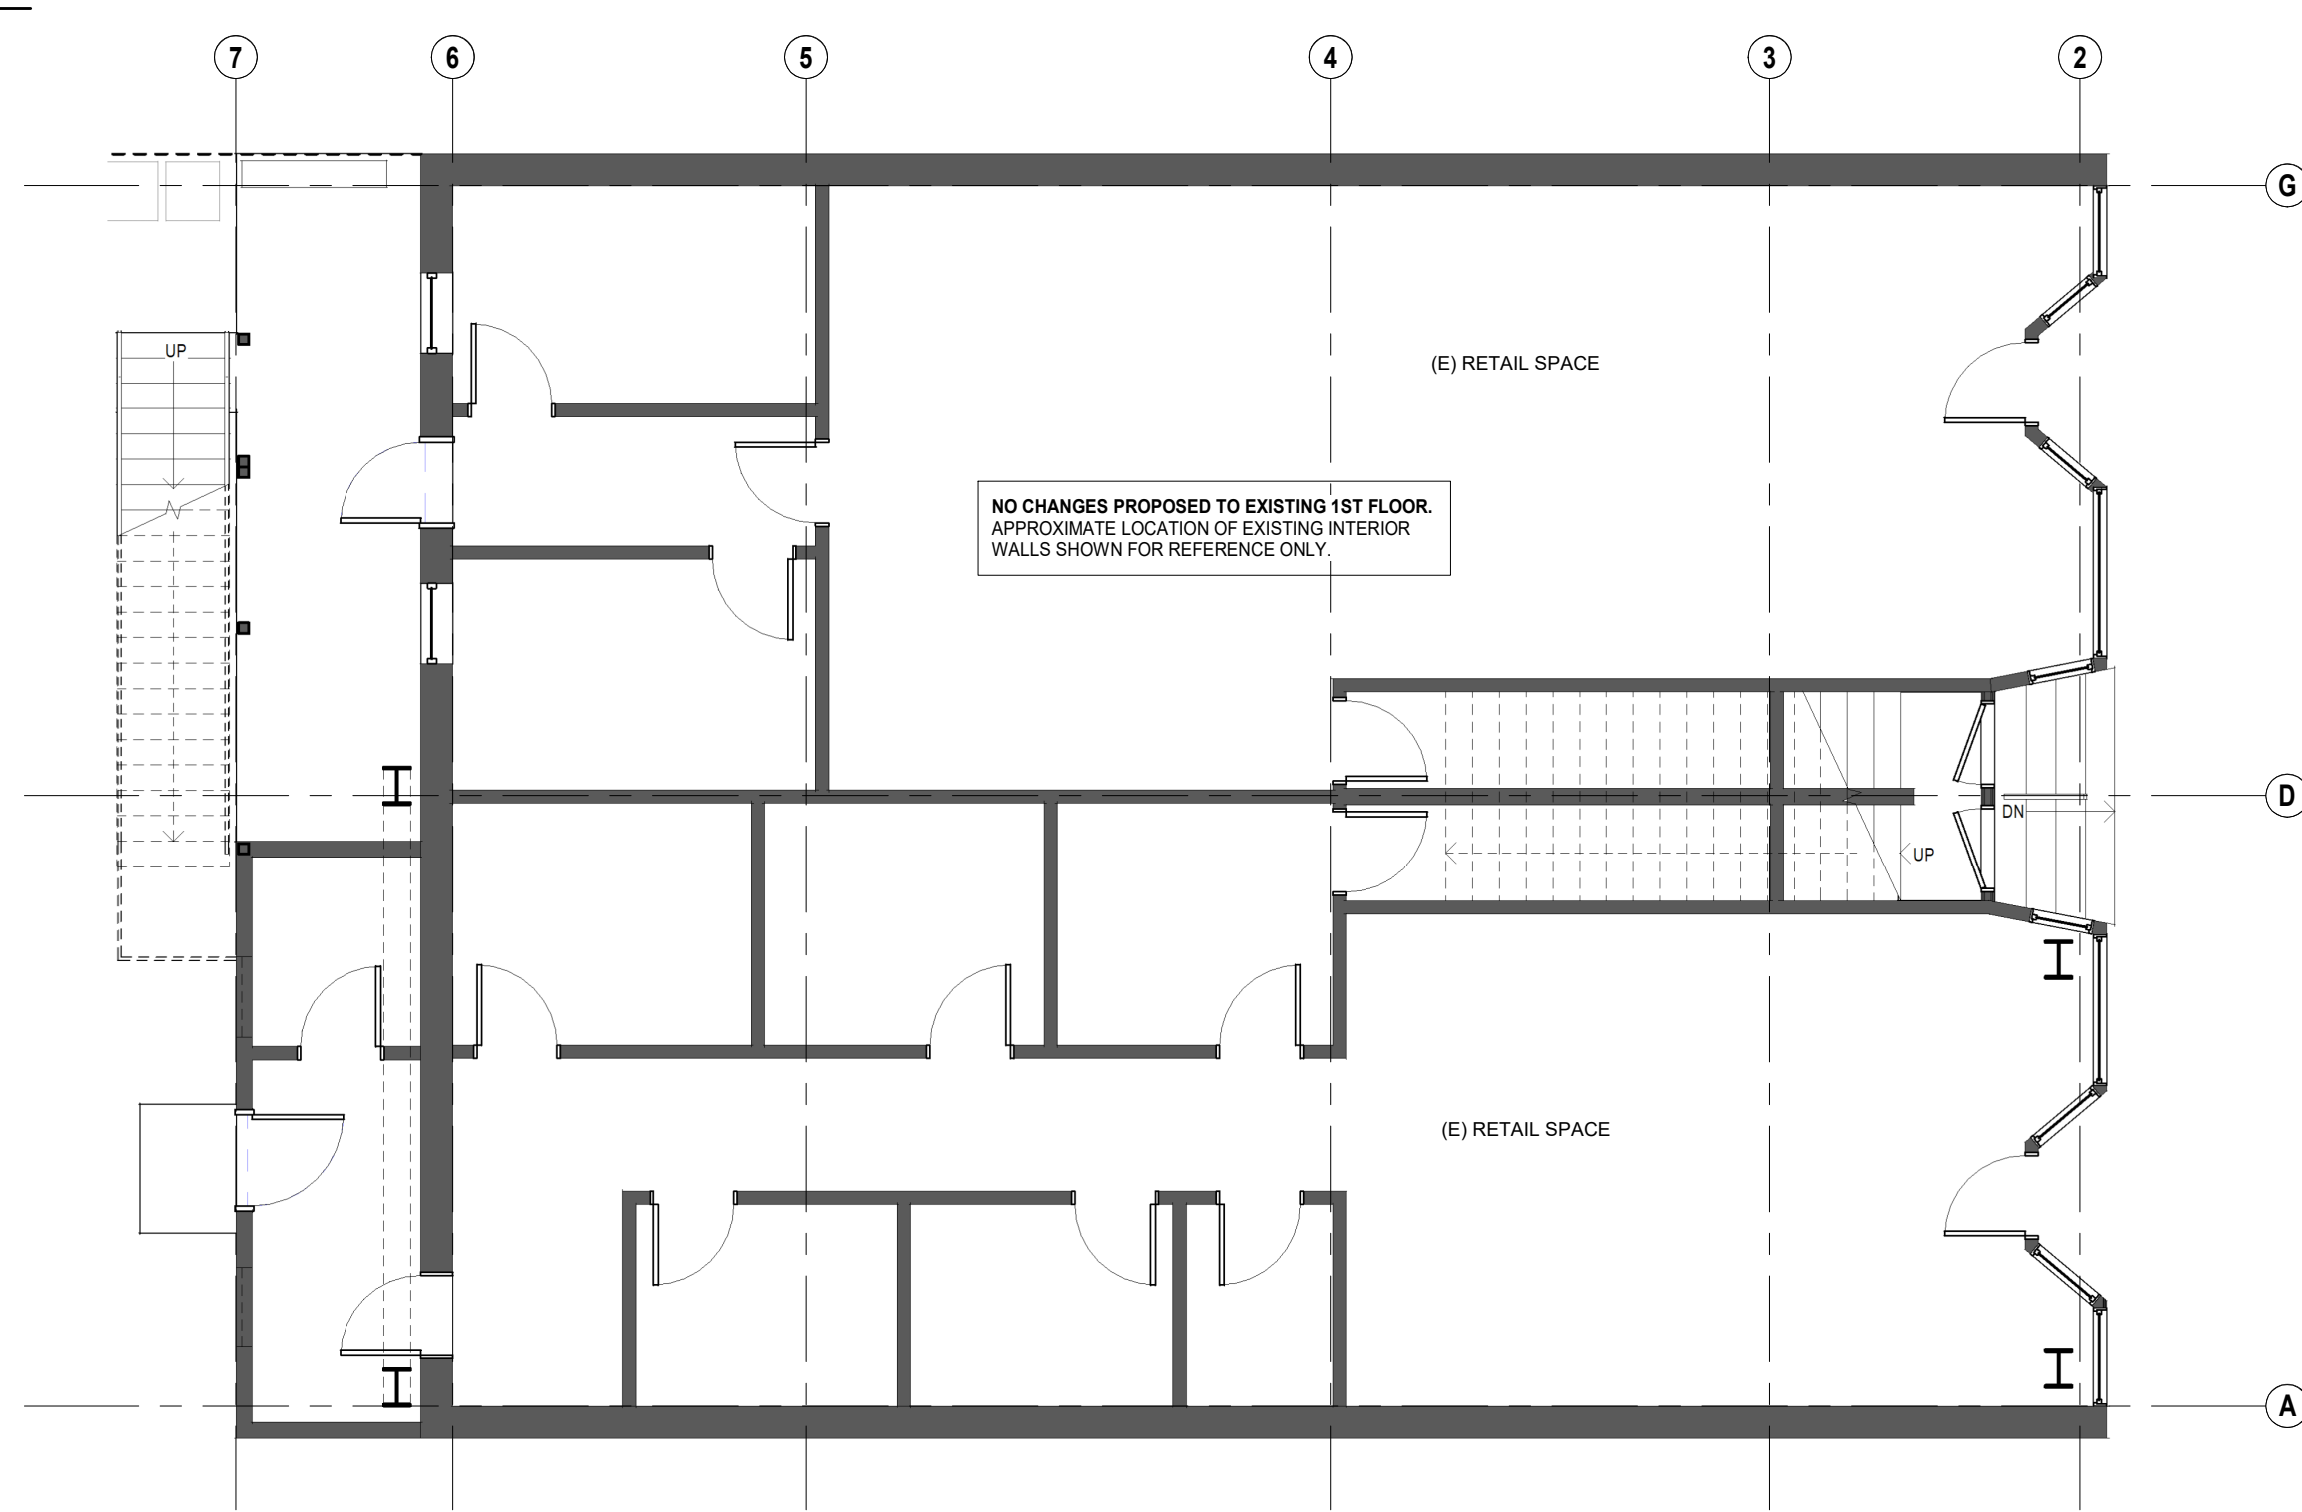

NO CHANGES PROPOSED TO EXISTING 1ST FLOOR.
 APPROXIMATE LOCATION OF EXISTING INTERIOR
 WALLS SHOWN FOR REFERENCE ONLY.

7/24/2021 3:03:39 PM

1 EXISTING 1ST FLOOR PLAN
 3/16" = 1'-0"

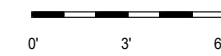


ROWELL BROKAW

1203 Willamette Street
 Suite 210
 Eugene, Oregon 97401
 541 485 1003
 rowellbrokaw.com

Architecture. Design. Strategy.

STAMP

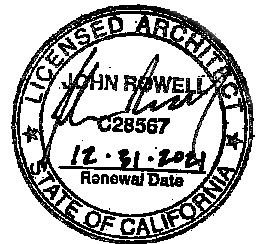

PROJECT TRACKING

RBA #: 1909
 P.I.C.: John Rowell
 PM / PA: Serena Lim
 DATE: 2021/07/27

Owner


HKL FAMILY LLC
 c/o Jessie Zechnowitz, PM

Project Name
**ADELINE BERKELEY
 MIXED-USE RENOVATION**

Project Address
**2972-2974 ADELINE ST
 BERKELEY CA 94703**

**2ND FLOOR PLAN -
 EXISTING**

A-04

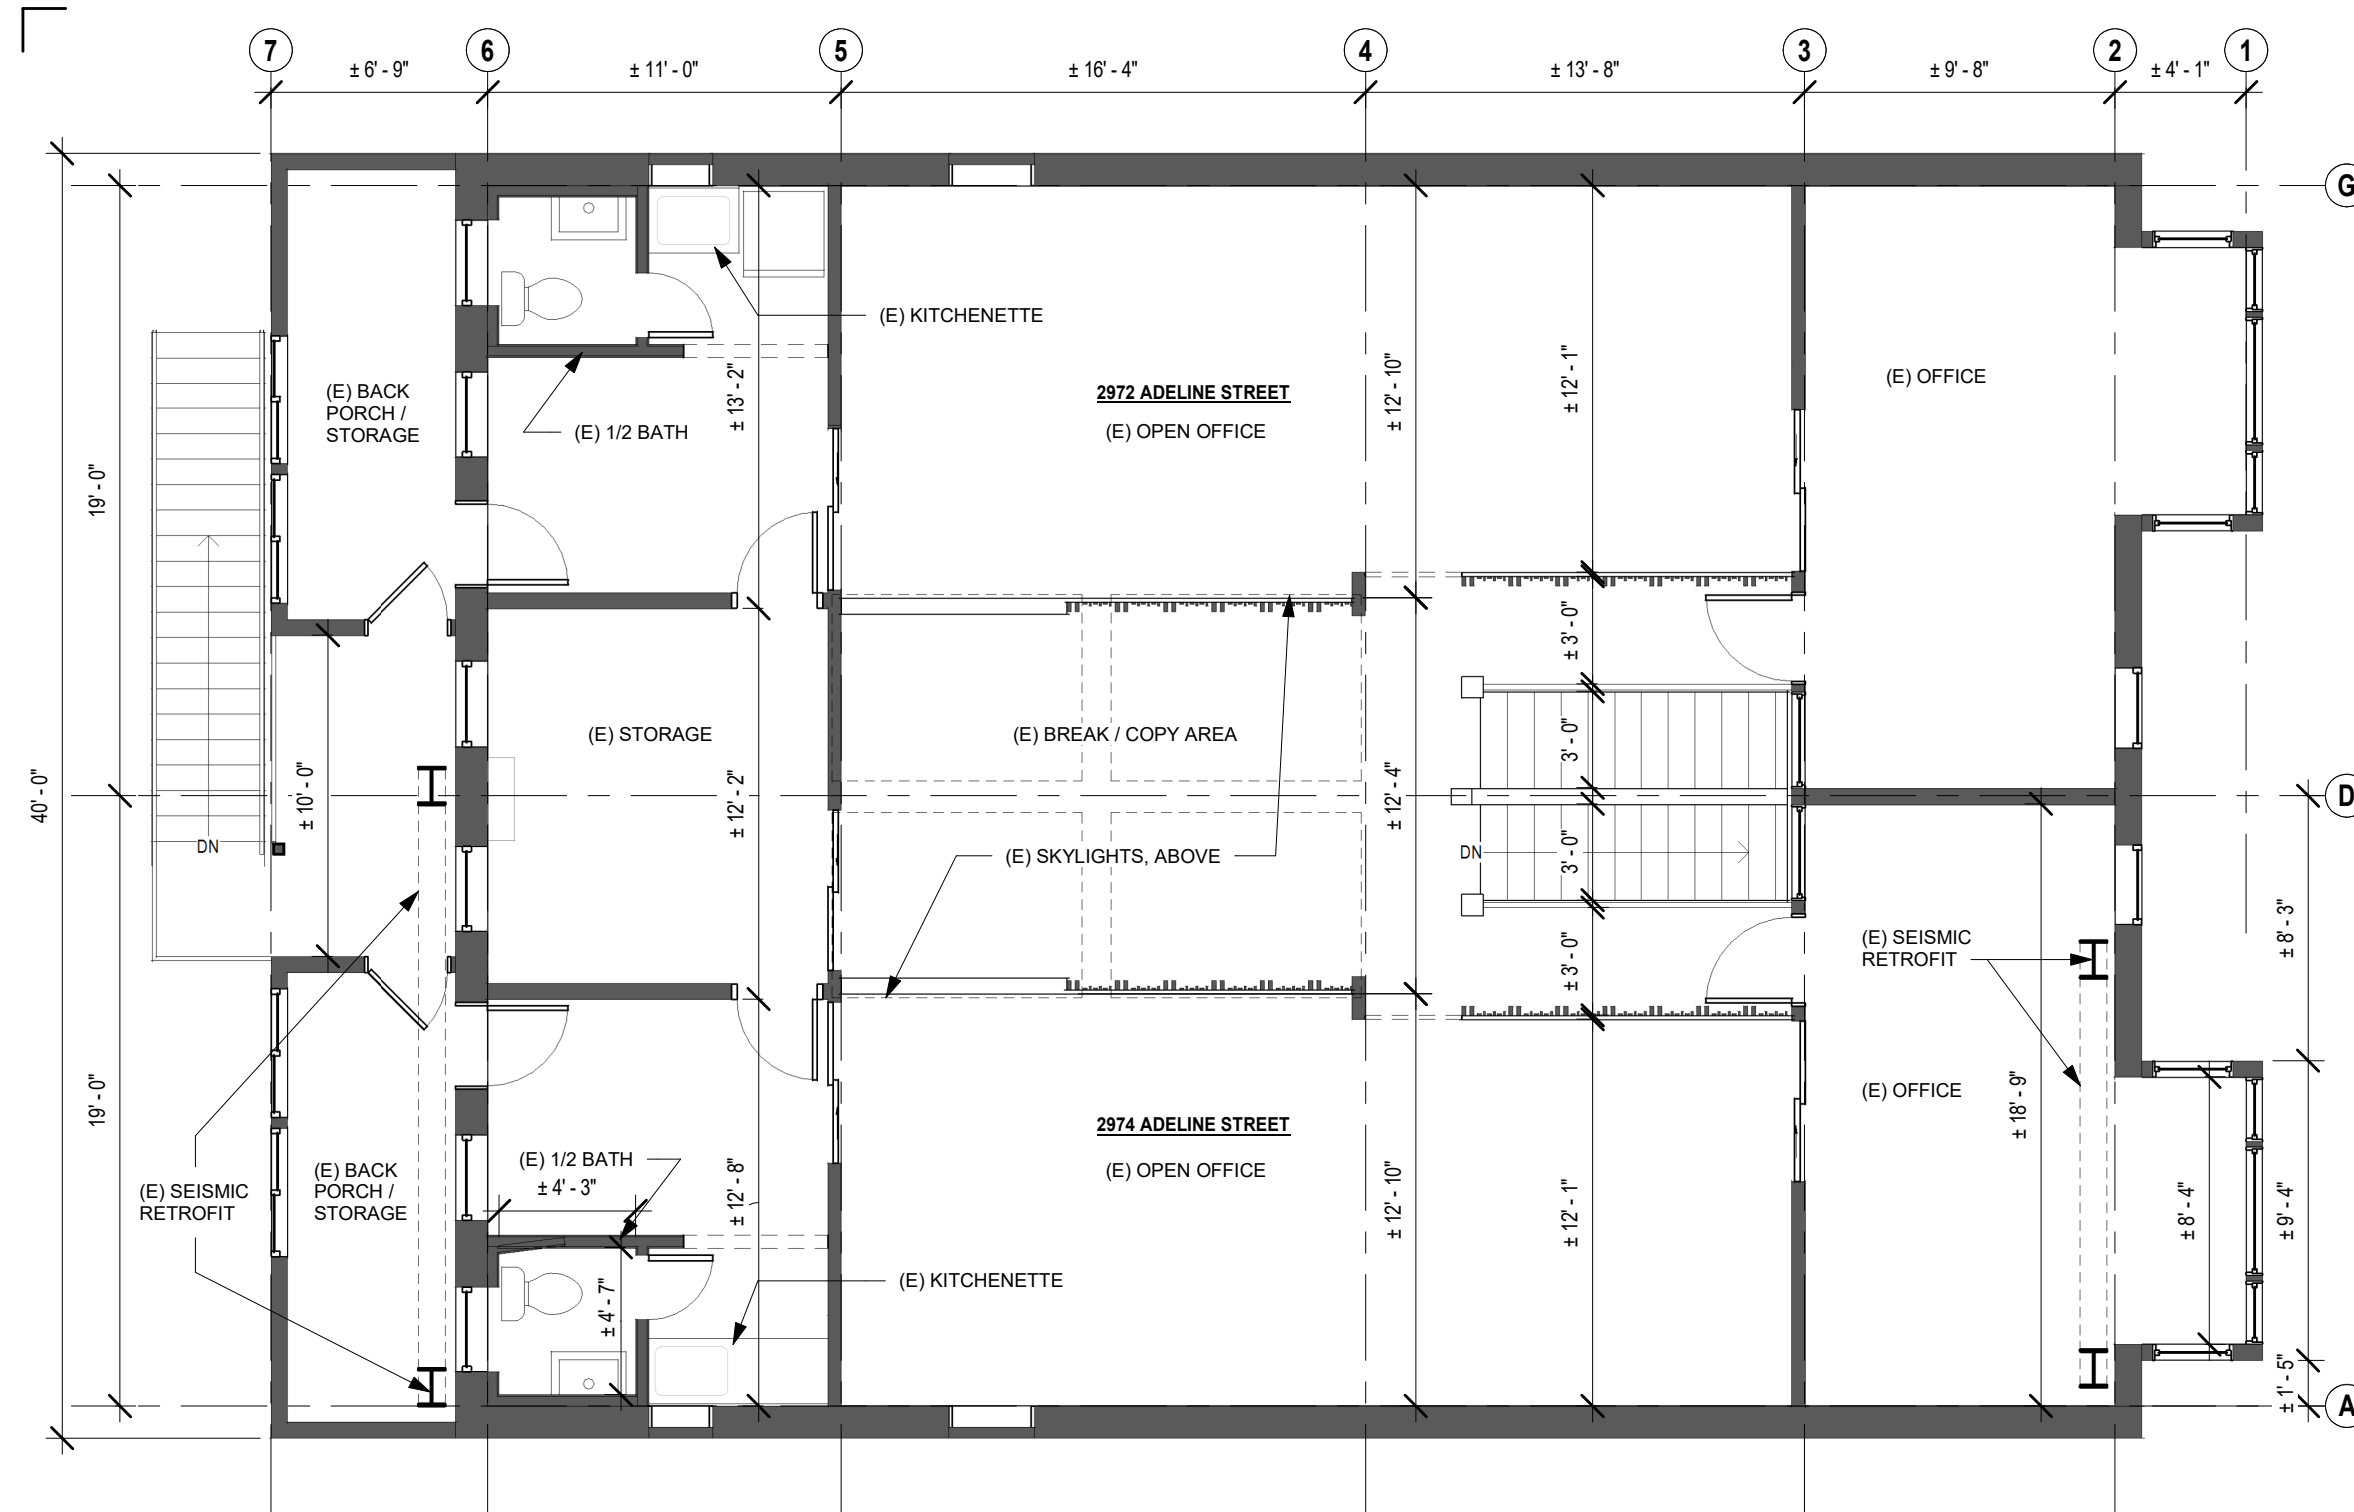

7/24/2021 3:03:40 PM


1 EXISTING 2ND FLOOR PLAN
 3/16" = 1'-0"

ROWELL BROKAW

1203 Willamette Street
 Suite 210
 Eugene, Oregon 97401
 541 485 1003
 rowellbrokaw.com

Architecture. Design. Strategy.

STAMP

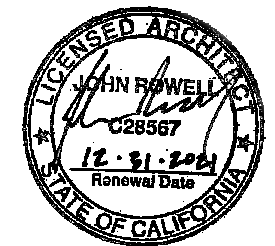

PROJECT TRACKING

RBA #: 1909
 P.I.C.: John Rowell
 PM / PA: Serena Lim
 DATE: 2021/07/27


Owner

HKL FAMILY LLC
 c/o Jessie Zechnowitz, PM

Project Name
**ADELINE BERKELEY
 MIXED-USE RENOVATION**
 Project Address
**2972-2974 ADELINE ST
 BERKELEY CA 94703**

2ND FLOOR PLAN -
 PROPOSED

A-05

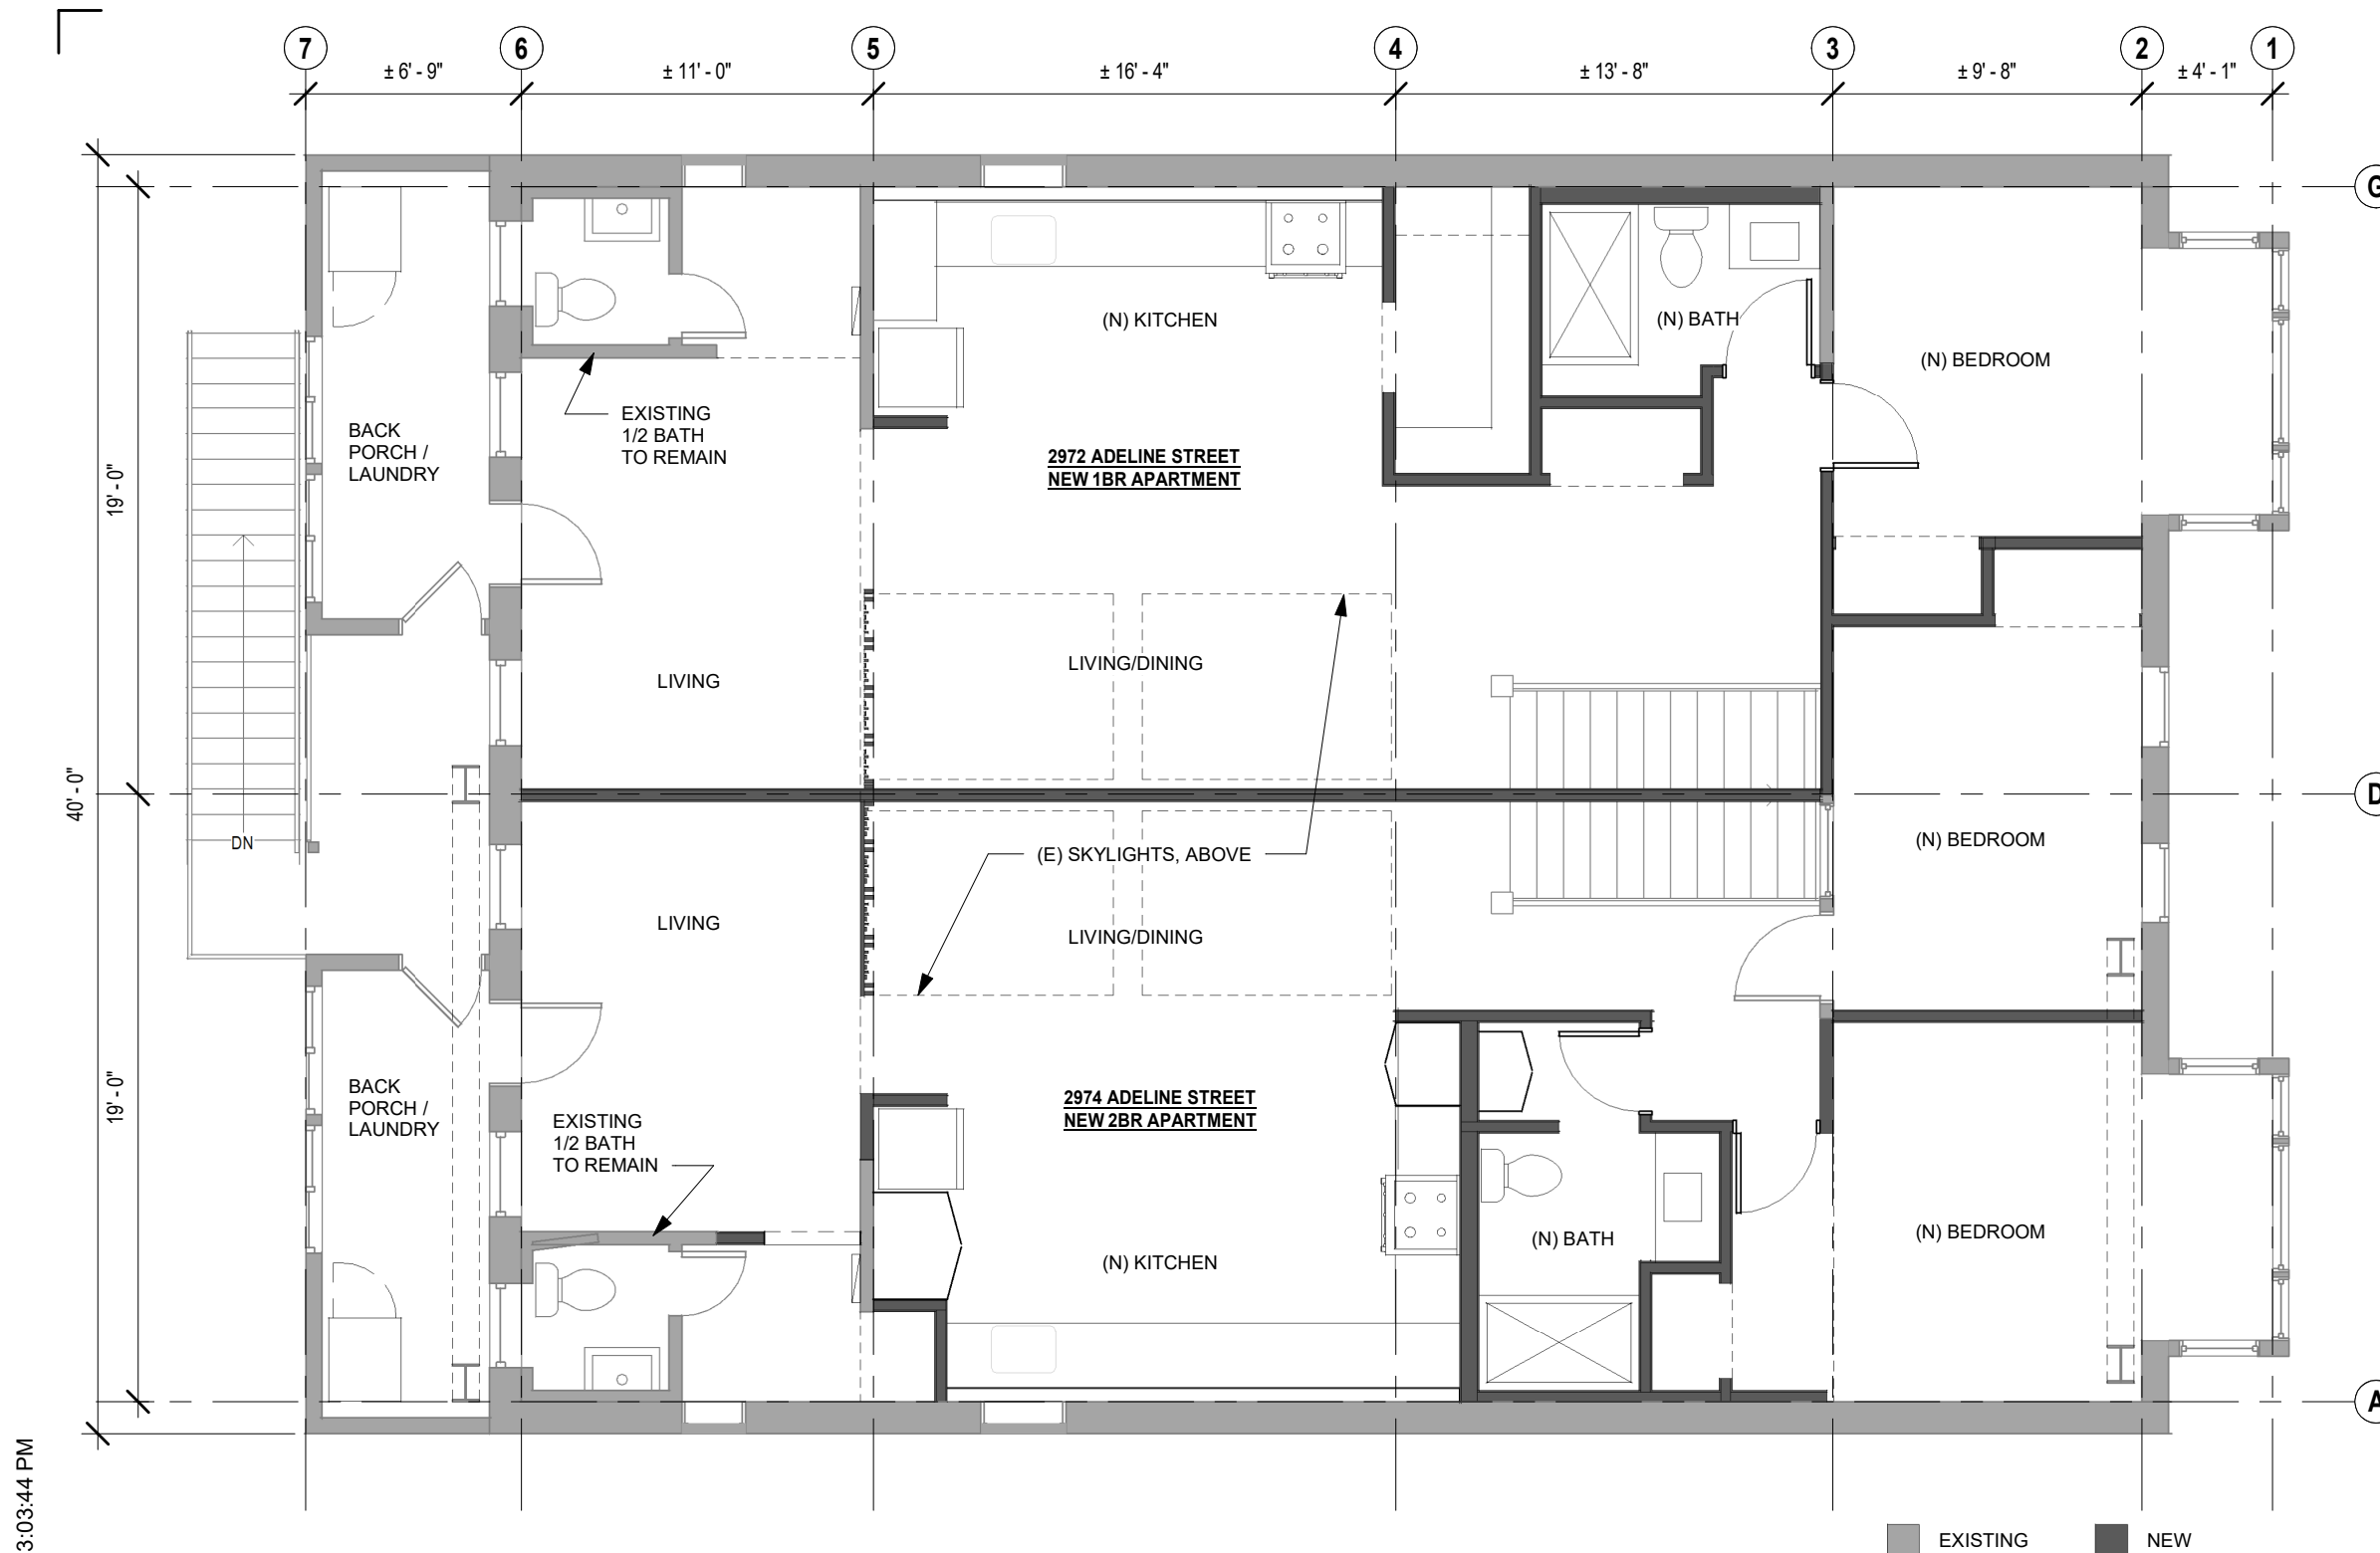

1 PROPOSED 2ND FLOOR PLAN (SCHEMATIC)
 3/16" = 1'-0"


7/24/2021 3:03:44 PM

ROWELL BROKAW

1203 Willamette Street
Suite 210
Eugene, Oregon 97401
541 485 1003
rowellbrokaw.com

Architecture. Design. Strategy.

STAMP

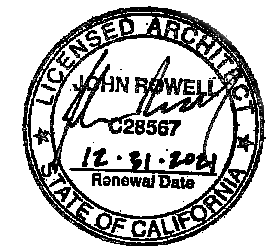

PROJECT TRACKING

RBA #: 1909
P.I.C.: John Rowell
PM / PA: Serena Lim

DATE: 2021/07/27

Owner

HKL FAMILY LLC
c/o Jessie Zechnowitz, PM


Project Name
**ADELINE BERKELEY
MIXED-USE RENOVATION**

Project Address
**2972-2974 ADELINE ST
BERKELEY CA 94703**

BUILDING ELEVATIONS

A-06

NOTE: NO CHANGES PROPOSED TO BUILDING EXTERIOR.
APPROXIMATE SIZE AND LOCATION OF EXISTING COMPONENTS
SHOWN FOR REFERENCE ONLY.

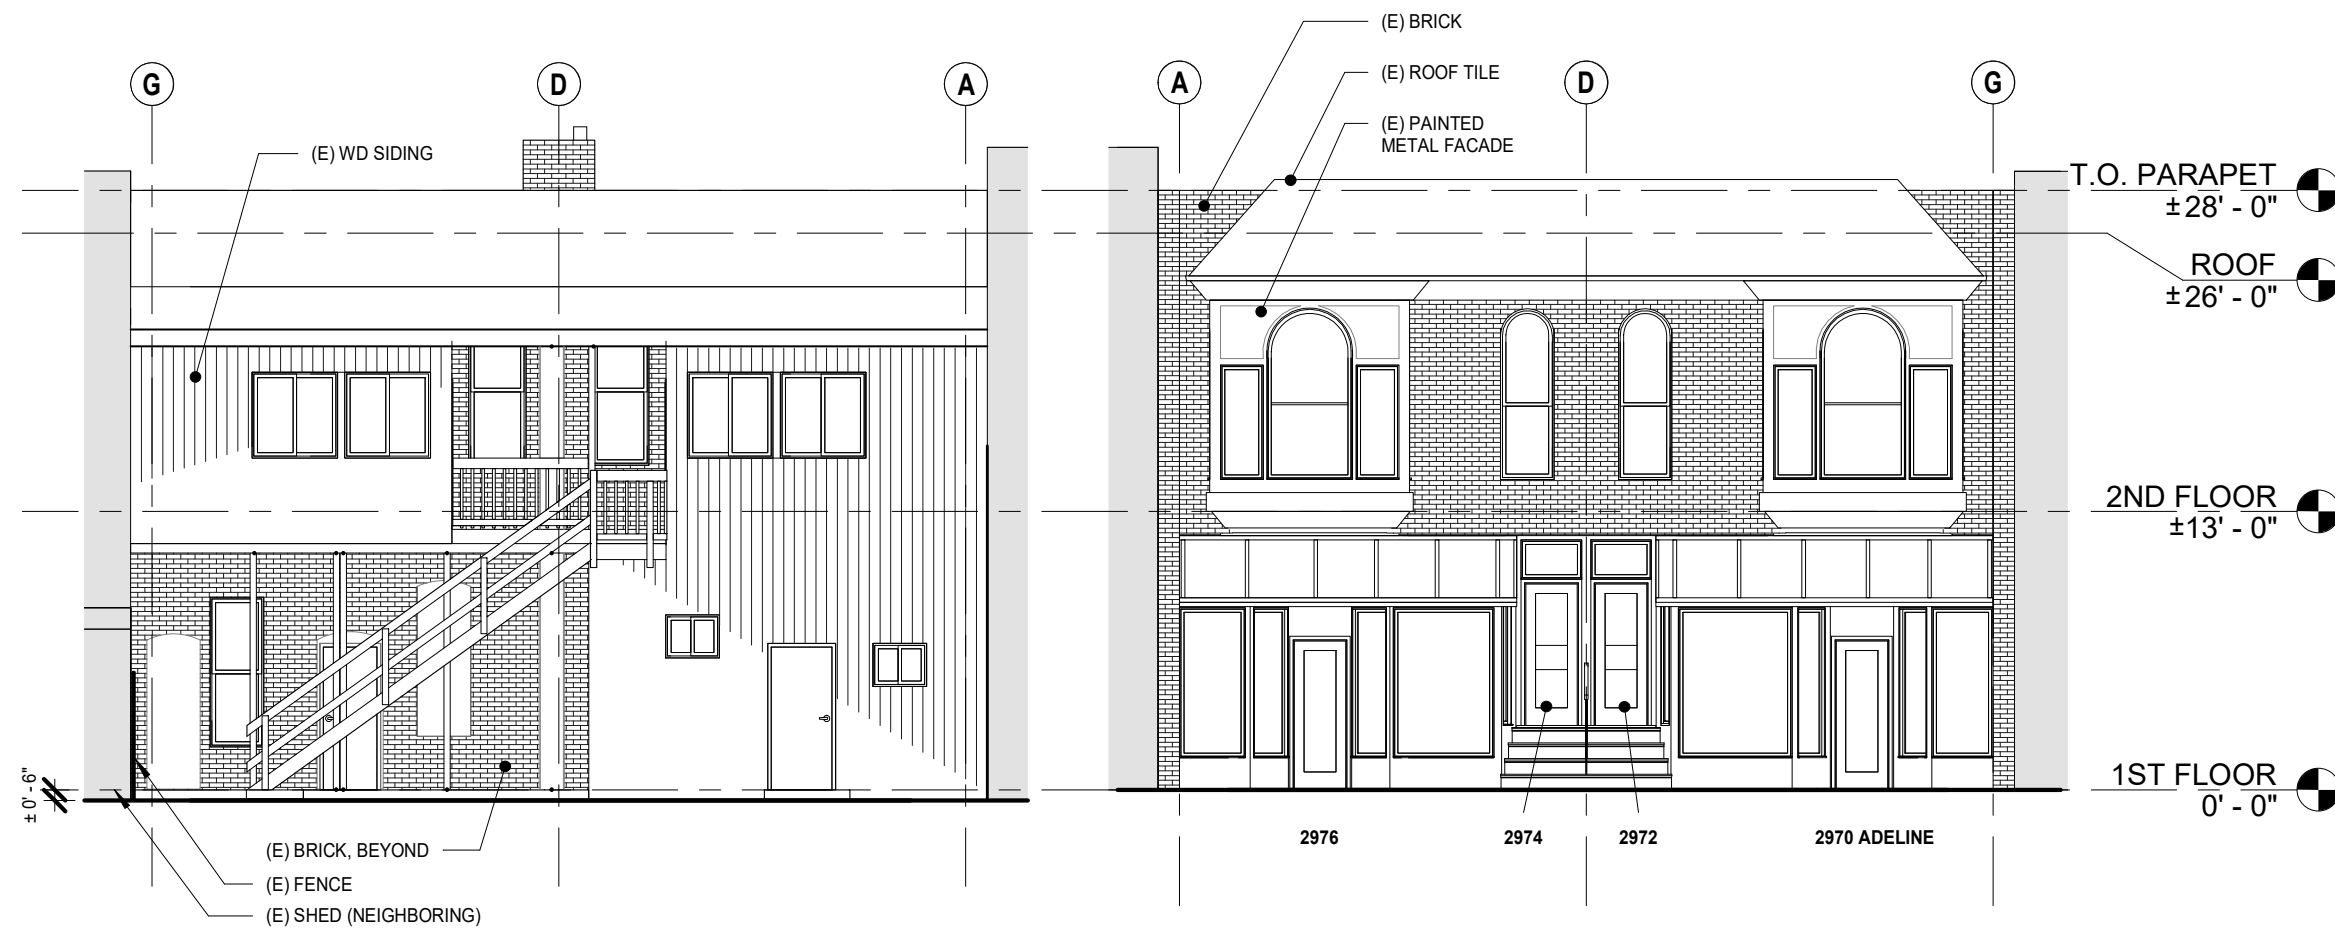

2 WEST (REAR) ELEVATION
1/8" = 1'-0"

1 EAST (STREET) ELEVATION
1/8" = 1'-0"


7/24/2021 3:03:45 PM

ROWELL BROKAW

1203 Willamette Street
 Suite 210
 Eugene, Oregon 97401
 541 485 1003
 rowellbrokaw.com

Architecture. Design. Strategy.

STAMP

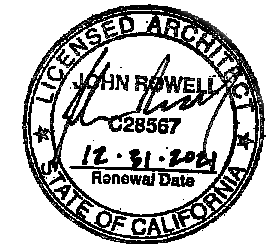

PROJECT TRACKING

RBA #: 1909
 P.I.C.: John Rowell
 PM / PA: Serena Lim
 DATE: 2021/10/15


Owner

HKL FAMILY LLC
 c/o Jessie Zechnowitz, PM

Project Name
**ADELINE BERKELEY
 MIXED-USE RENOVATION**
 Project Address
**2972-2974 ADELINE ST
 BERKELEY CA 94703**

LANDSCAPE PLAN

L-01

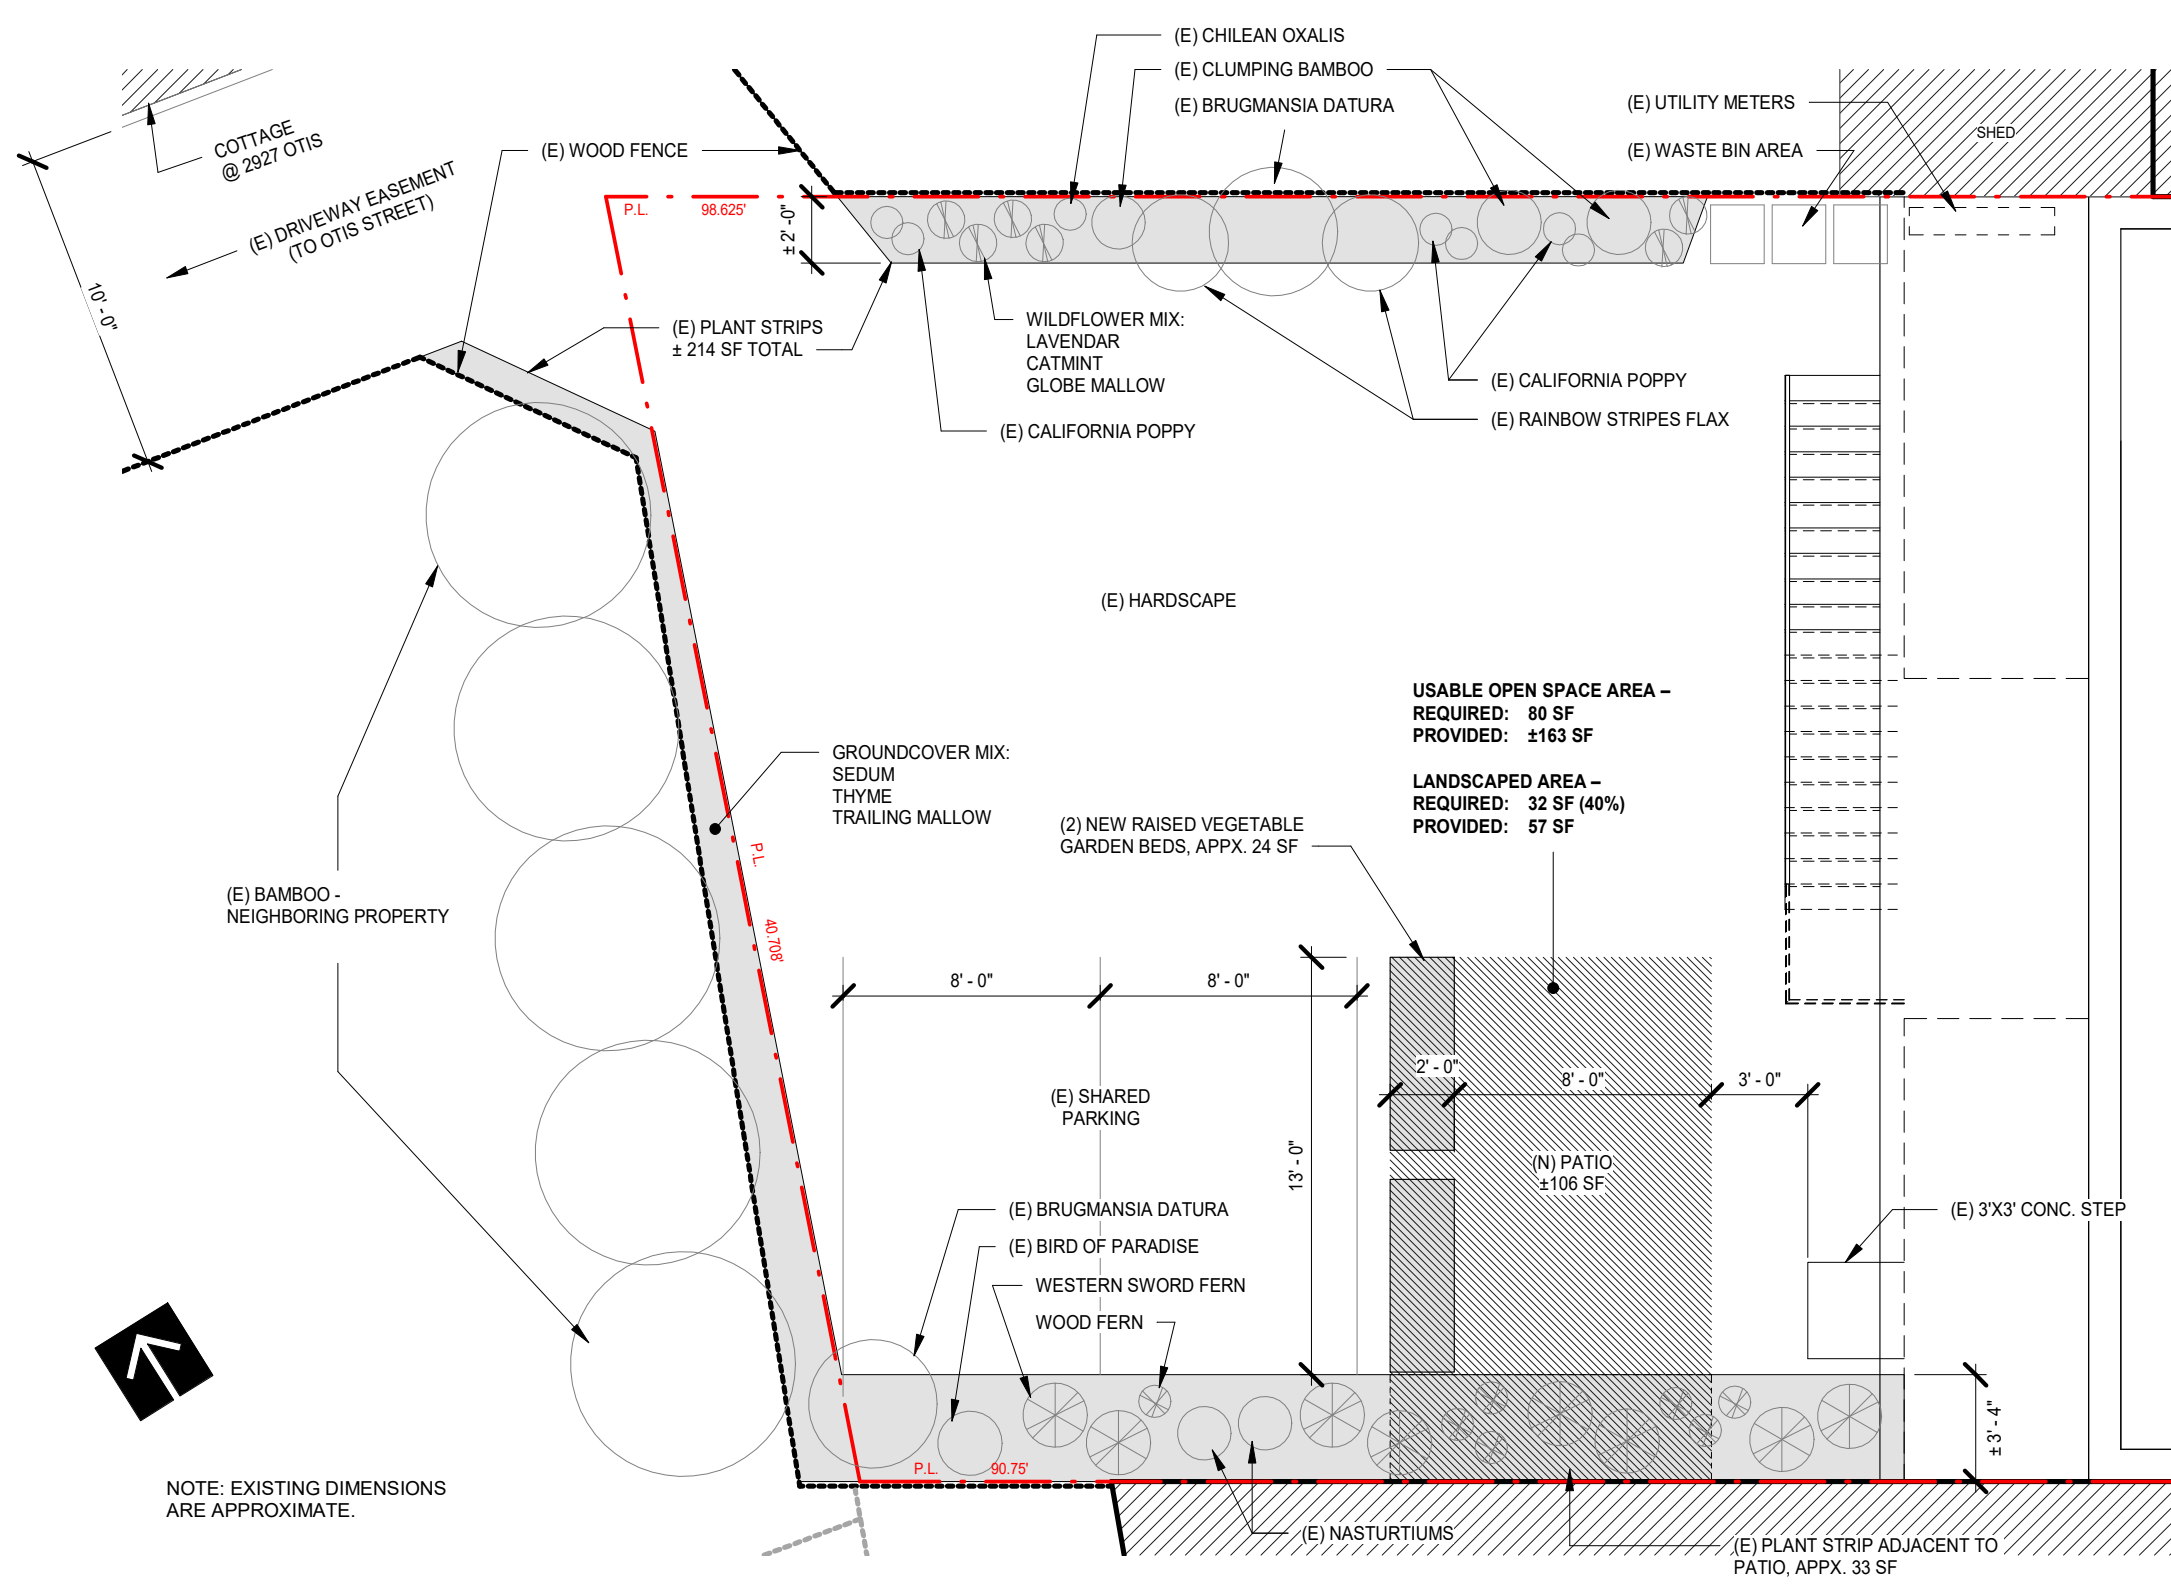

NOTE: EXISTING DIMENSIONS
 ARE APPROXIMATE.

1 LANDSCAPE PLAN
 3/16" = 1'-0"

10/15/2021 11:33:55 AM



Z O N I N G
A D J U S T M E N T S
B O A R D

NOTICE OF PUBLIC HEARING

2972-2974 Adeline Street

Use Permit #ZP2021-0140 to convert second floor commercial space to two dwelling units, on a 3,760 square-foot lot with an existing commercial building.

The Zoning Adjustments Board of the City of Berkeley will hold a public hearing on the above matter, pursuant to Zoning Ordinance Section 23.406.040.D, on April 28, 2022, **conducted via Zoom, see the Agenda for details at:** https://www.cityofberkeley.info/uploadedFiles/Planning_and_Development/Level_3_-_ZAB/2022-04-28_ZAB_Agenda.pdf. The meeting starts at 7:00 p.m.

PUBLIC ADVISORY: Pursuant to Government Code Section 54953(e) and the state declared emergency, this meeting of the Zoning Adjustments Board (ZAB) will be conducted exclusively through teleconference and Zoom videoconference. The COVID-19 state of emergency continues to directly impact the ability of the members to meet safely in person and presents imminent risks to the health of attendees. Therefore, no physical meeting location will be available.

A. Land Use Designations:

- General Plan: AC – Avenue Commercial
- Zoning: C-AC- Adeline Corridor Commercial District

B. Zoning Permits Required:

- Use Permit, under Berkeley Municipal Code¹ (BMC) 23E.70.030 to add two dwelling units; and
- Administrative Use Permit, under BMC Section 23C.04.080 to convert a building that is non-conforming for maximum lot coverage.

C. CEQA Recommendation: Categorically exempt pursuant to Section 15303 (“New Construction or Conversion of Small Structures”) of the CEQA Guidelines.

D. Parties Involved:

- Applicant Serena Lim, 1203 Willamette Street, Ste 210, Eugene, OR

¹ The prior Zoning Ordinance was in effect at the time this application was deemed complete. The version of the BMC Title 23, Zoning Ordinance, that was in effect at the time this application was deemed complete is available online: [https://www.cityofberkeley.info/Planning_and_Development/Land_Use_Division/Zoning_Ordinance_Revision_Project_\(ZORP\).aspx](https://www.cityofberkeley.info/Planning_and_Development/Land_Use_Division/Zoning_Ordinance_Revision_Project_(ZORP).aspx)

- Property Owner HKL Family LLC, c/o Jessie Zechnowitz, 2974 Adeline Street, Berkeley

Further Information:

All application materials are available online at: <http://www.cityofberkeley.info/zoningapplications>. The Zoning Adjustments Board final agenda and staff reports will be available online 6 days prior to this meeting at: <http://www.cityofberkeley.info/zoningadjustmentsboard>.

Questions about the project should be directed to the project planner, Allison Riemer, at (510) 981-7433 or ariemer@cityofberkeley.info.

Written comments or a request for a Notice of Decision should be directed to the Zoning Adjustments Board Secretary at zab@cityofberkeley.info.

Communication Disclaimer:

Communications to Berkeley boards, commissions or committees are public record and will become part of the City's electronic records, which are accessible through the City's website. **Please note: e-mail addresses, names, addresses, and other contact information are not required, but if included in any communication to a City board, commission or committee, will become part of the public record.** If you do not want your e-mail address or any other contact information to be made public, you may deliver communications via U.S. Postal Service or in person to the secretary of the relevant board, commission or committee. If you do not want your contact information included in the public record, please do not include that information in your communication. Please contact the secretary to the relevant board, commission or committee for further information.

Communications and Reports:

Written comments must be directed to the ZAB Secretary at the Land Use Planning Division (Attn: ZAB Secretary), or via e-mail to: zab@cityofberkeley.info. All materials will be made available via the Zoning Adjustments Board Agenda page online at this address: <https://www.cityofberkeley.info/zoningadjustmentboard/>.

All persons are welcome to attend the virtual hearing and will be given an opportunity to address the Board. Comments may be made verbally at the public hearing and/or in writing before the hearing. The Board may limit the time granted to each speaker.

Correspondence received by 5:00 PM, eight days before this public hearing, will be provided with the agenda materials provided to the Board. Note that if you submit a hard copy document of more than 10 pages, or in color, or with photos, you must provide 15 copies. Correspondence received after this deadline will be conveyed to the Board in the following manner:

- **Correspondence received by 5:00 PM two days before** this public hearing, will be conveyed to the Board in a Supplemental Communications and Reports, which is released around noon one day before the public hearing; or
- **Correspondence received after 5:00 PM two days before** this public hearing will be saved in the project administrative record.

It will not be possible to submit written comments at the meeting.



Accessibility Information / ADA Disclaimer:

To request a disability-related accommodation(s) to participate in the meeting, including auxiliary aids or services, please contact the Disability Services specialist at 981-6342 (V) or 981-6345 (TDD) at least three business days before the meeting date.

SB 343 Disclaimer:

Any writings or documents provided to a majority of the Commission regarding any item on this agenda will be made available to the public. Please contact the Land Use Planning Division (zab@cityofberkeley.info) to request hard-copies or electronic copies.

Notice Concerning Your Legal Rights:

If you object to a decision by the Zoning Adjustments Board regarding a land use permit project, the following requirements and restrictions apply:

1. If you challenge the decision of the City in court, you may be limited to raising only those issues you or someone else raised at the public hearing described in this notice.
2. You must appeal to the City Council within fourteen (14) days after the Notice of Decision of the action of the Zoning Adjustments Board is mailed. It is your obligation to notify the Land Use Planning Division in writing of your desire to receive a Notice of Decision when it is completed.
3. Pursuant to Code of Civil Procedure Section 1094.6(b) and Government Code Section 65009(c)(1), no lawsuit challenging a City Council decision, as defined by Code of Civil Procedure Section 1094.6(e), regarding a use permit, variance or other permit may be filed more than ninety (90) days after the date the decision becomes final, as defined in Code of Civil Procedure Section 1094.6(b). Any lawsuit not filed within that ninety (90) day period will be barred.
4. Pursuant to Government Code Section 66020(d)(1), notice is hereby given to the applicant that the 90-day protest period for any fees, dedications, reservations, or other exactions included in any permit approval begins upon final action by the City, and that any challenge must be filed within this 90-day period.
5. If you believe that this decision or any condition attached to it denies you any reasonable economic use of the subject property, was not sufficiently related to a legitimate public purpose, was not sufficiently proportional to any impact of the project, or for any other reason constitutes a "taking" of property for public use without just compensation under the California or United States Constitutions, the following requirements apply:
 - A. That this belief is a basis of your appeal.
 - B. Why you believe that the decision or condition constitutes a "taking" of property as set forth above.
 - C. All evidence and argument in support of your belief that the decision or condition constitutes a "taking" as set forth above.

If you do not do so, you will waive any legal right to claim that your property has been taken, both before the City Council and in court.