


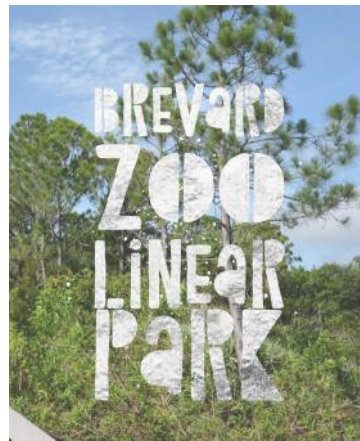


- 1 COMMUNITY GARDEN PARK**
 -COMMUNITY GARDEN SPACE
 -2 GATHERING SPACES WITH PERMEABLE PAVING, SEATING, EXERCISE STATIONS
 -PEDESTRIAN PATH
 -POLLINATOR, BIO-FILTRATION, AND PRIVACY SCREEN PLANTING

- 2 DOG PLAY AND COMMUNITY PARK**
 -SEPARATE LARGE & SMALL DOG PLAY AREAS WITH LOGS & SEATING
 -PEDESTRIAN PATH
 -2 GATHERING SPACES WITH PERMEABLE PAVING, SEATING, EXERCISE STATIONS

- 3 KID'S PLAY AND COMMUNITY PARK**
 -LARGE COMMUNITY GATHERING SPACE WITH PERMEABLE PAVING
 -PLAYGROUND FOR KIDS AGED 2-5
 -KID'S CYCLE AND SCOOTER TRACK
 -POLLINATOR, BIO-FILTRATION, AND PRIVACY SCREEN PLANTING

- 4 URBAN FARM AND EDUCATION PARK**
 -COMMUNITY GARDEN SPACE
 -OUTDOOR CLASSROOM WITH SPACE FOR LISTENING AND HANDS ON LEARNING
 -ORCHARD SPACE
 -2 GATHERING SPACES WITH PERMEABLE PAVING, SEATING, AND EXERCISE STATIONS

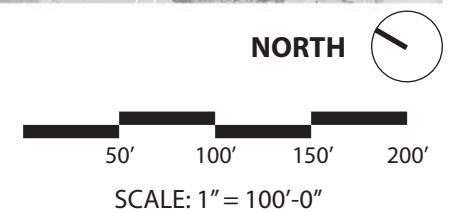

SANTA FE RIGHT-OF-WAY PARK

CONCEPT PLAN - OVERALL





10' 20' 30' 40'
SCALE: 1" = 20'-0"



- 1** COMMUNITY GARDEN. ENCLOSED SPACE WITH PERMEABLE PAVING, RAISED PLANTING BEDS, AND TOOL STORAGE
- 2** GATHERING SPACES. PERMEABLE PAVING, SEATING, LIGHTING, ART, EXERCISE STATIONS, AND PARK IDENTITY SIGNAGE
- 3** SCREEN PLANTING WITH CALIFORNIA NATIVE & CLIMATE-ADAPTED PLANTING TO CREATE PRIVACY FOR NEIGHBORS
- 4** POLLINATOR PLANTING AND BIO-FILTRATION PLANTING
- 5** MEDIUM SIZE CANOPY TREE FOR SHADE AND BIRD HABITAT
- 6** LARGE SIZE CANOPY TREE FOR SHADE AND BIRD HABITAT
- 7** PEDESTRIAN PATH WITH LIGHTING

SANTA FE RIGHT-OF-WAY PARK



CONCEPT PLAN - COMMUNITY GARDEN PARK

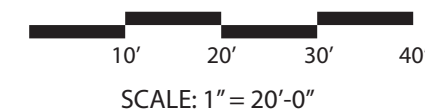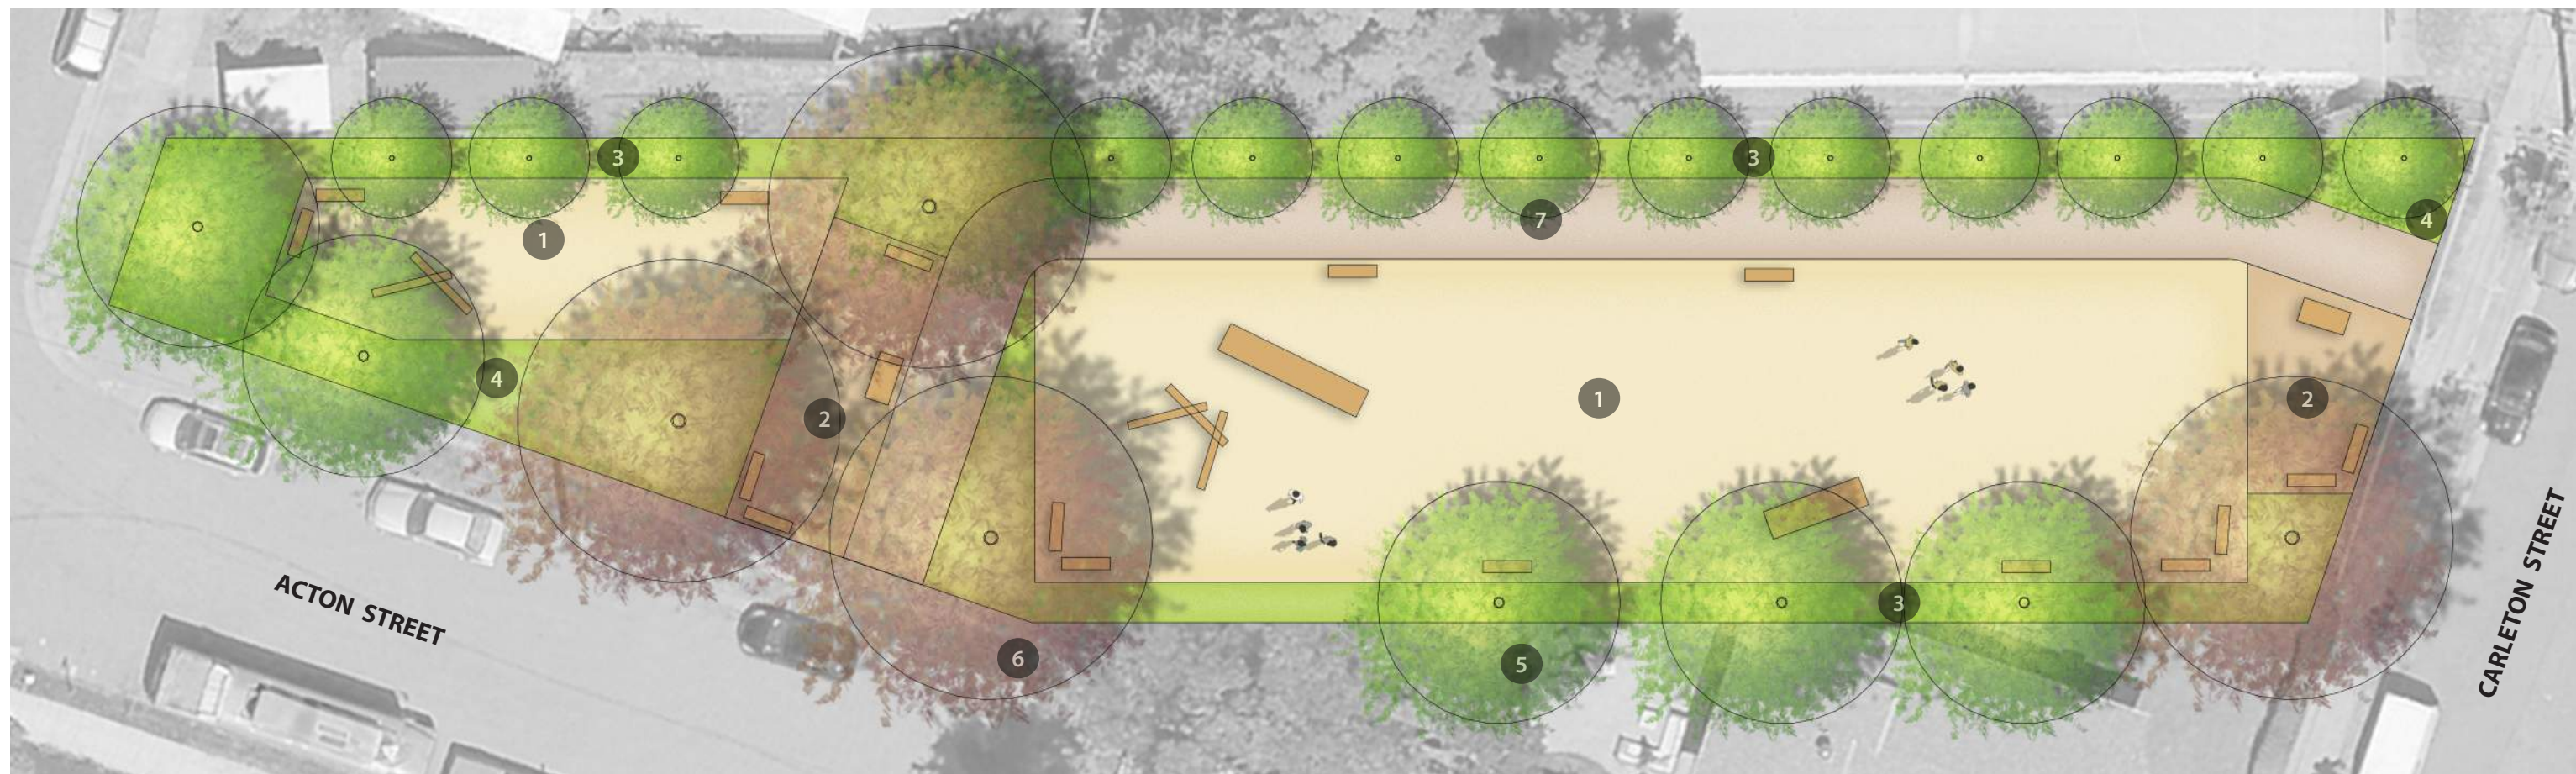

- 1** SEPARATE LARGE AND SMALL DOG PLAY AREAS. PERIMETER FENCING, PERMEABLE PAVING, DOG PLAY FEATURES SUCH AS LOGS AND TUNNELS, AND SEATING
- 2** GATHERING SPACES. PERMEABLE PAVING, SEATING, LIGHTING, ART, EXERCISE STATIONS, AND PARK IDENTITY SIGNAGE
- 3** SCREEN PLANTING WITH CALIFORNIA NATIVE & CLIMATE-ADAPTED PLANTING TO CREATE PRIVACY FOR NEIGHBORS
- 4** POLLINATOR PLANTING AND BIO-FILTRATION PLANTING
- 5** MEDIUM SIZE CANOPY TREE FOR SHADE AND BIRD HABITAT
- 6** LARGE SIZE CANOPY TREE FOR SHADE AND BIRD HABITAT
- 7** PEDESTRIAN PATH WITH LIGHTING

SANTA FE RIGHT-OF-WAY PARK


CONCEPT PLAN - DOG PLAY AND COMMUNITY PARK

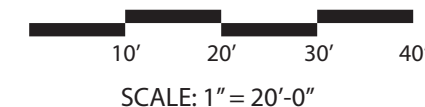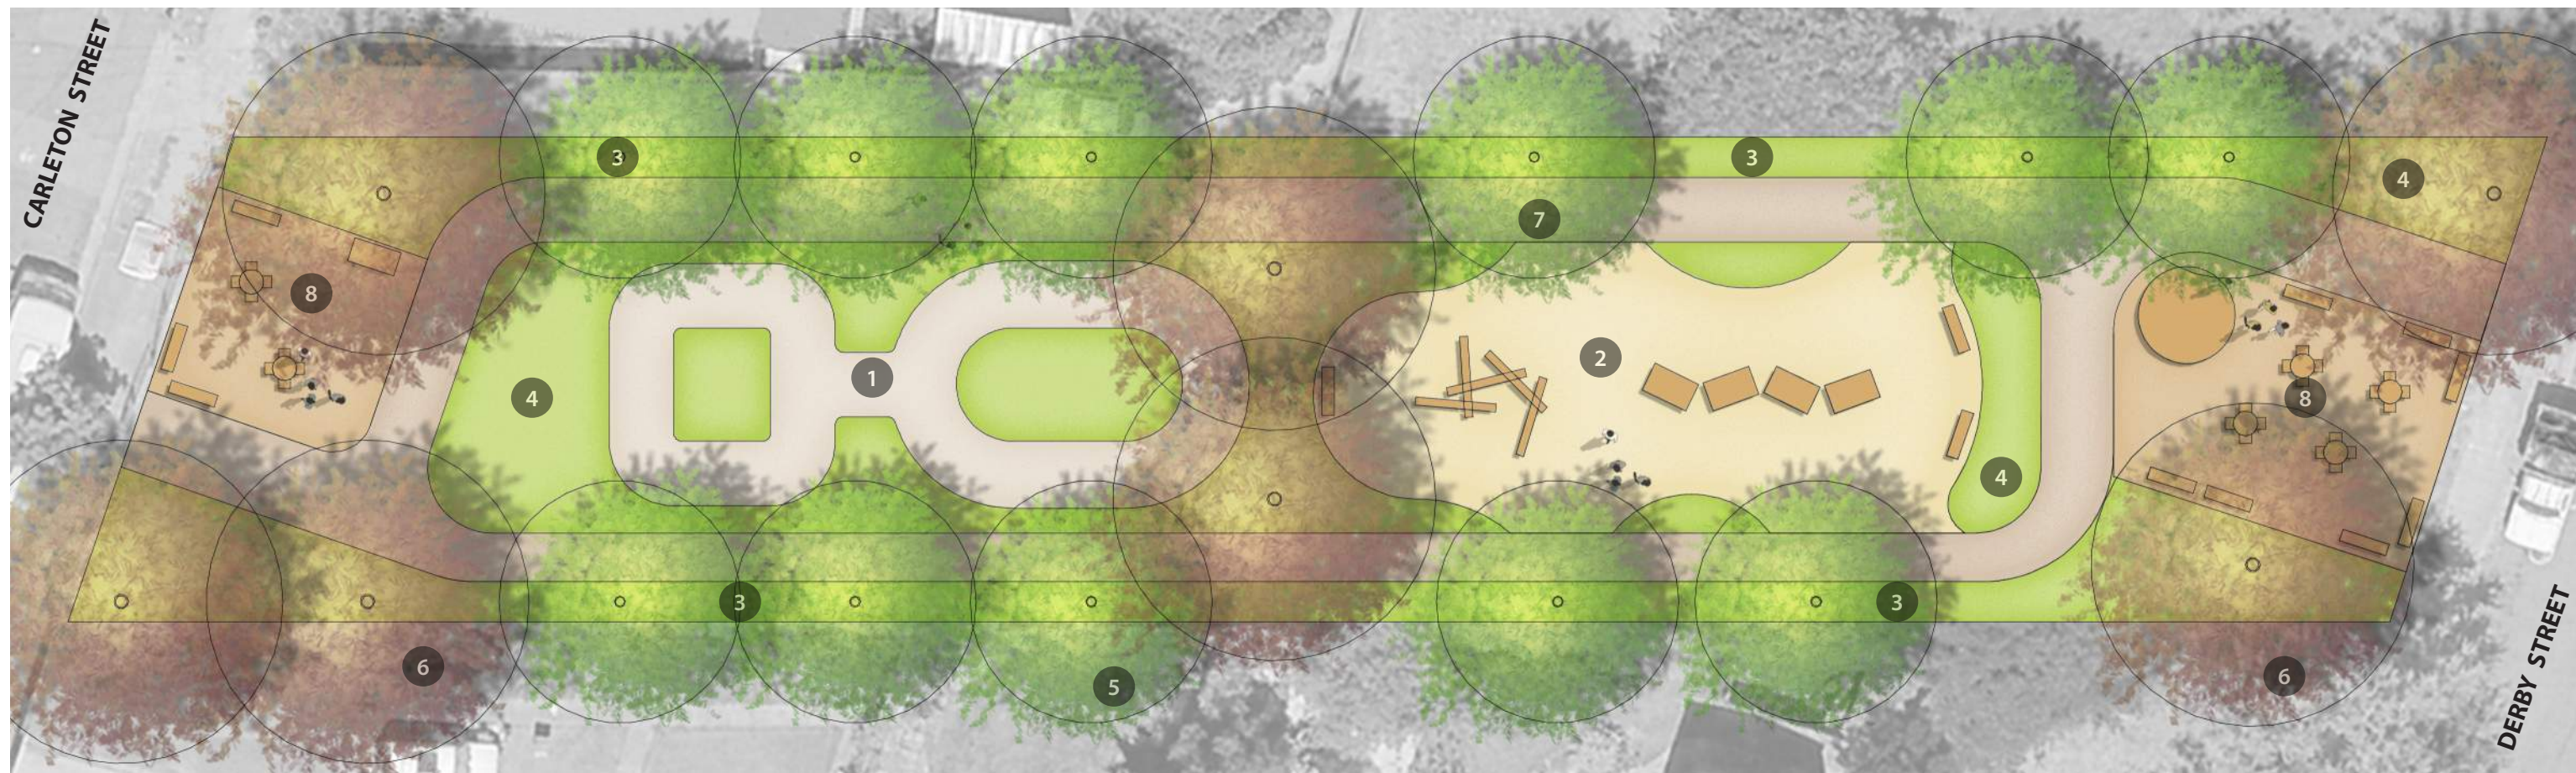

- 1 KID'S SCOOTER AND CYCLE TRACK. CIRCUITOUS PATH WITH PAINTED LINES FOR TRAFFIC FLOW
- 2 PLAYGROUND FOR KID'S AGED 2-5. PERMEABLE PAVING, SMALL PLAY ELEMENTS AND SEATING AREAS
- 3 SCREEN PLANTING WITH CALIFORNIA NATIVE & CLIMATE-ADAPTED PLANTING TO CREATE PRIVACY FOR NEIGHBORS
- 4 POLLINATOR PLANTING AND BIO-FILTRATION PLANTING
- 5 MEDIUM SIZE CANOPY TREE FOR SHADE AND BIRD HABITAT
- 6 LARGE SIZE CANOPY TREE FOR SHADE AND BIRD HABITAT
- 7 PEDESTRIAN PATH WITH LIGHTING
- 8 GATHERING SPACES. PERMEABLE PAVING, SEATING, LIGHTING, ART, EXERCISE STATIONS, AND PARK IDENTITY SIGNAGE

SANTA FE RIGHT-OF-WAY PARK

CONCEPT PLAN - KID'S PLAY AND COMMUNITY PARK

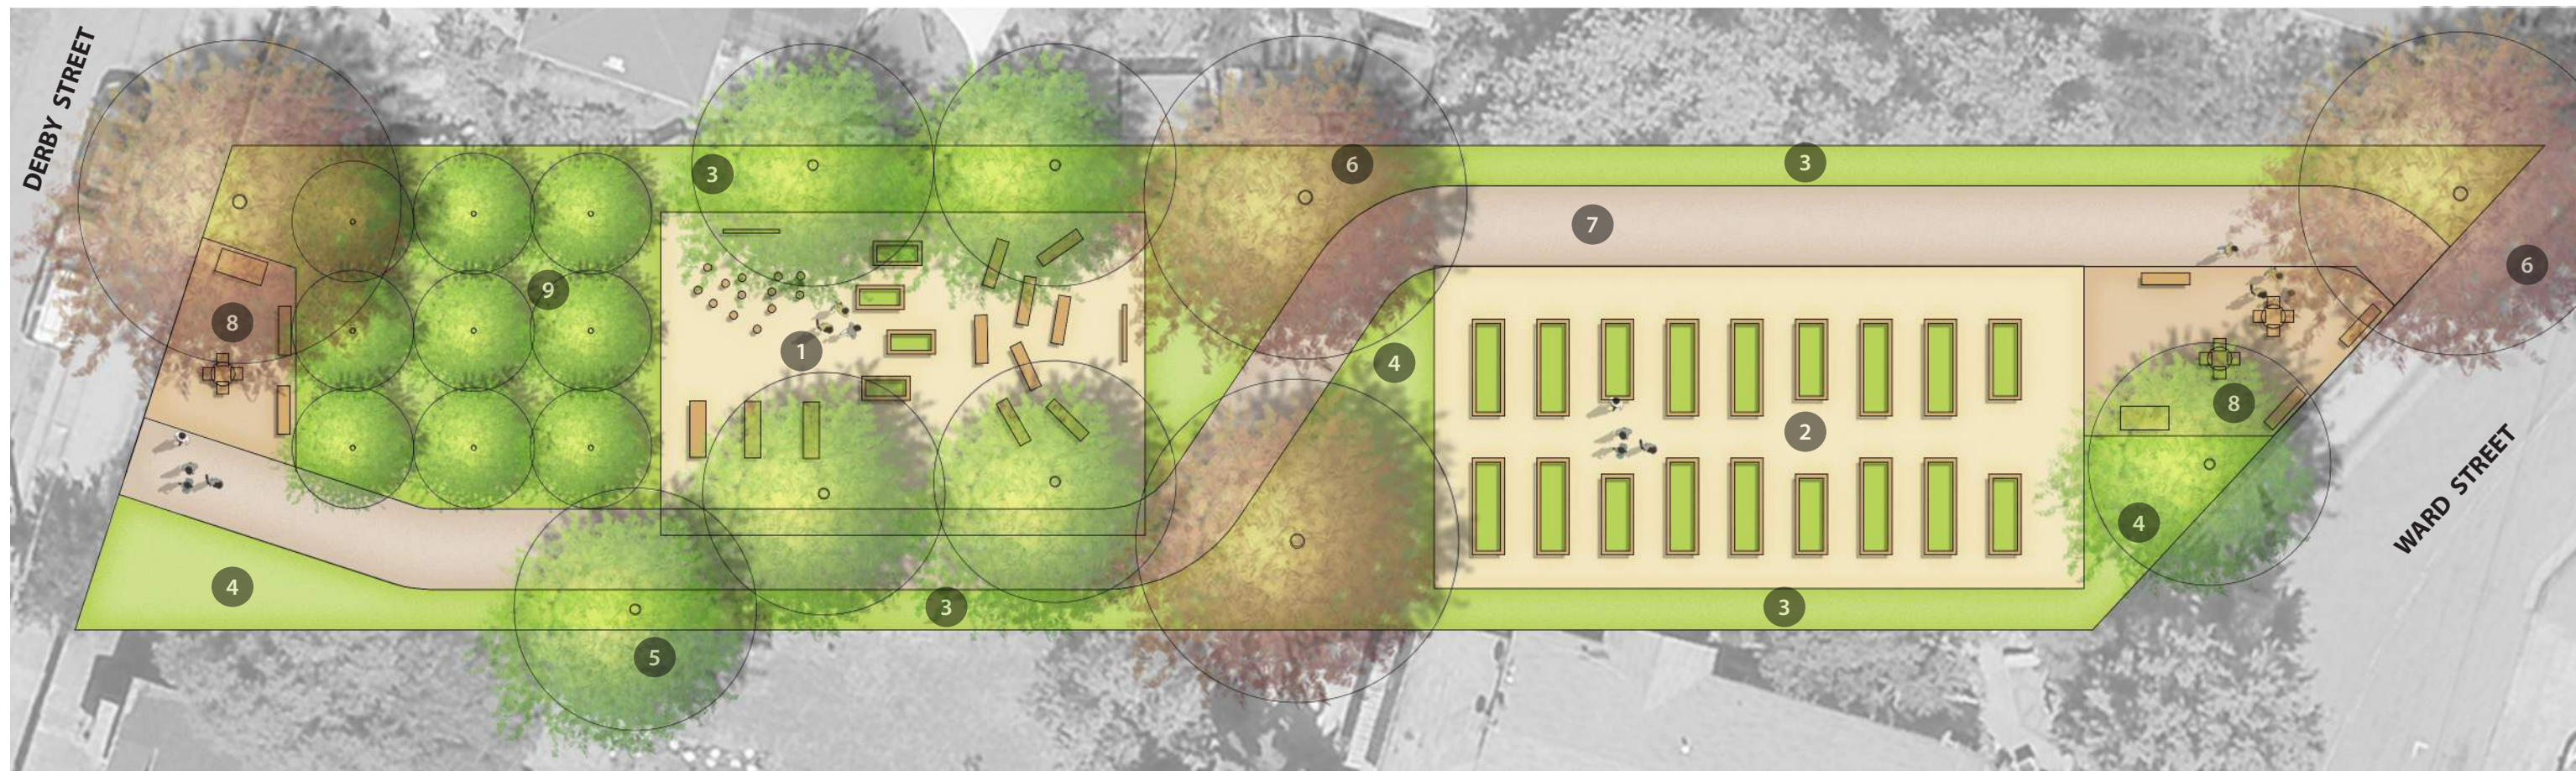

- 1 OUTDOOR CLASSROOM WITH SPACE FOR LISTENING AND HANDS ON LEARNING, PERMEABLE PAVING
- 2 COMMUNITY GARDEN SPACE. ENCLOSED SPACE WITH PERMEABLE PAVING, RAISED PLANTING BEDS, AND TOOL STORAGE
- 3 SCREEN PLANTING WITH CALIFORNIA NATIVE & CLIMATE-ADAPTED PLANTING TO CREATE PRIVACY FOR NEIGHBORS
- 4 POLLINATOR PLANTING AND BIO-FILTRATION PLANTING

- 5 MEDIUM SIZE CANOPY TREE FOR SHADE AND BIRD HABITAT
- 6 LARGE SIZE CANOPY TREE FOR SHADE AND BIRD HABITAT
- 7 PEDESTRIAN PATH WITH LIGHTING
- 8 GATHERING SPACES. PERMEABLE PAVING, SEATING, LIGHTING, ART, EXERCISE STATIONS, AND PARK IDENTITY SIGNAGE
- 9 COMMUNITY ORCHARD

SANTA FE RIGHT-OF-WAY PARK

CONCEPT PLAN - URBAN FARM AND EDUCATION PARK